

LAKE NONA - CITY OF ORLANDO RECLAIM WATER EASEMENT NO. 2

DESCRIPTION: A parcel of land lying in Section 19, Township 24 South, Range 31 East, Orange County, Florida, and being more particularly described as follows:


COMMENCE at the Northeast corner of said Section 19, run thence along the North boundary of said Section 19, N.89°41'24"W., a distance of 72.00 feet to a point on the West right of way line of NARCOOSSEE ROAD; thence along said West right of way line, lying 72.00 feet West of and parallel with the East boundary of said Section 19, S.00°56'22"W., a distance of 167.61 feet; thence N.89°03'38"W., a distance of 33.81 feet to the **POINT OF BEGINNING**; thence S.45°50'47"W., a distance of 34.70 feet; thence N.89°03'38"W., a distance of 6.00 feet; thence N.00°45'12"E., a distance of 21.98 feet; thence S.89°14'48"E., a distance of 10.54 feet; thence N.01°25'24"E., a distance of 28.53 feet; thence S.88°34'36"E., a distance of 20.00 feet; thence S.01°25'24"W., a distance of 25.80 feet to the **POINT OF BEGINNING**.

Containing 0.022 acres, more or less.

Bearings shown hereon are Grid Bearings referenced to the Florida State Plane Coordinate System, North American Datum of 1988 (NAD83 - 2007 Adjustment) for the East Zone of Florida, as established from RTK Network, and are based on the North boundary of Section 19, Township 24 South, Range 31 East, having a grid bearing of N.89°41'24"W.

CITY OF ORLANDO RECLAIM WATER EASEMENT NO. 2

REVISIONS				Prepared For: KIMBERLY HORN AND ASSOCIATES, INC.										
No.	Date	Description	Dwn.											
				 DESCRIPTION SKETCH (Not a Survey) David A. Williams FLORIDA PROFESSIONAL SURVEYOR & MAPPER NO. LS6423 NOT VALID WITHOUT THE SIGNATURE AND THE ORIGINAL RAISED SEAL OF A FLORIDA LICENSED SURVEYOR AND MAPPER										
Sheet No. 1 of 3 Sheets				 GeoPoint Surveying, Inc. 1403 E. 5th Avenue Tampa, Florida 33605 www.geopointsurvey.com Phone: (813) 248-8888 Fax: (813) 248-2266 Licensed Business Number LB 7768 <table border="1"><tr><td>Drawn: SEC</td><td>Date: 11/01/16</td><td>Data File: ~~~</td></tr><tr><td>Check: DAW</td><td>P.C.: ~~~</td><td>Field Book: ~~~</td></tr><tr><td colspan="2">Section 19, Twn. 24 S., Rng. 31 E.</td><td>Job #: XXX-XX-XXX</td></tr></table>		Drawn: SEC	Date: 11/01/16	Data File: ~~~	Check: DAW	P.C.: ~~~	Field Book: ~~~	Section 19, Twn. 24 S., Rng. 31 E.		Job #: XXX-XX-XXX
Drawn: SEC	Date: 11/01/16	Data File: ~~~												
Check: DAW	P.C.: ~~~	Field Book: ~~~												
Section 19, Twn. 24 S., Rng. 31 E.		Job #: XXX-XX-XXX												

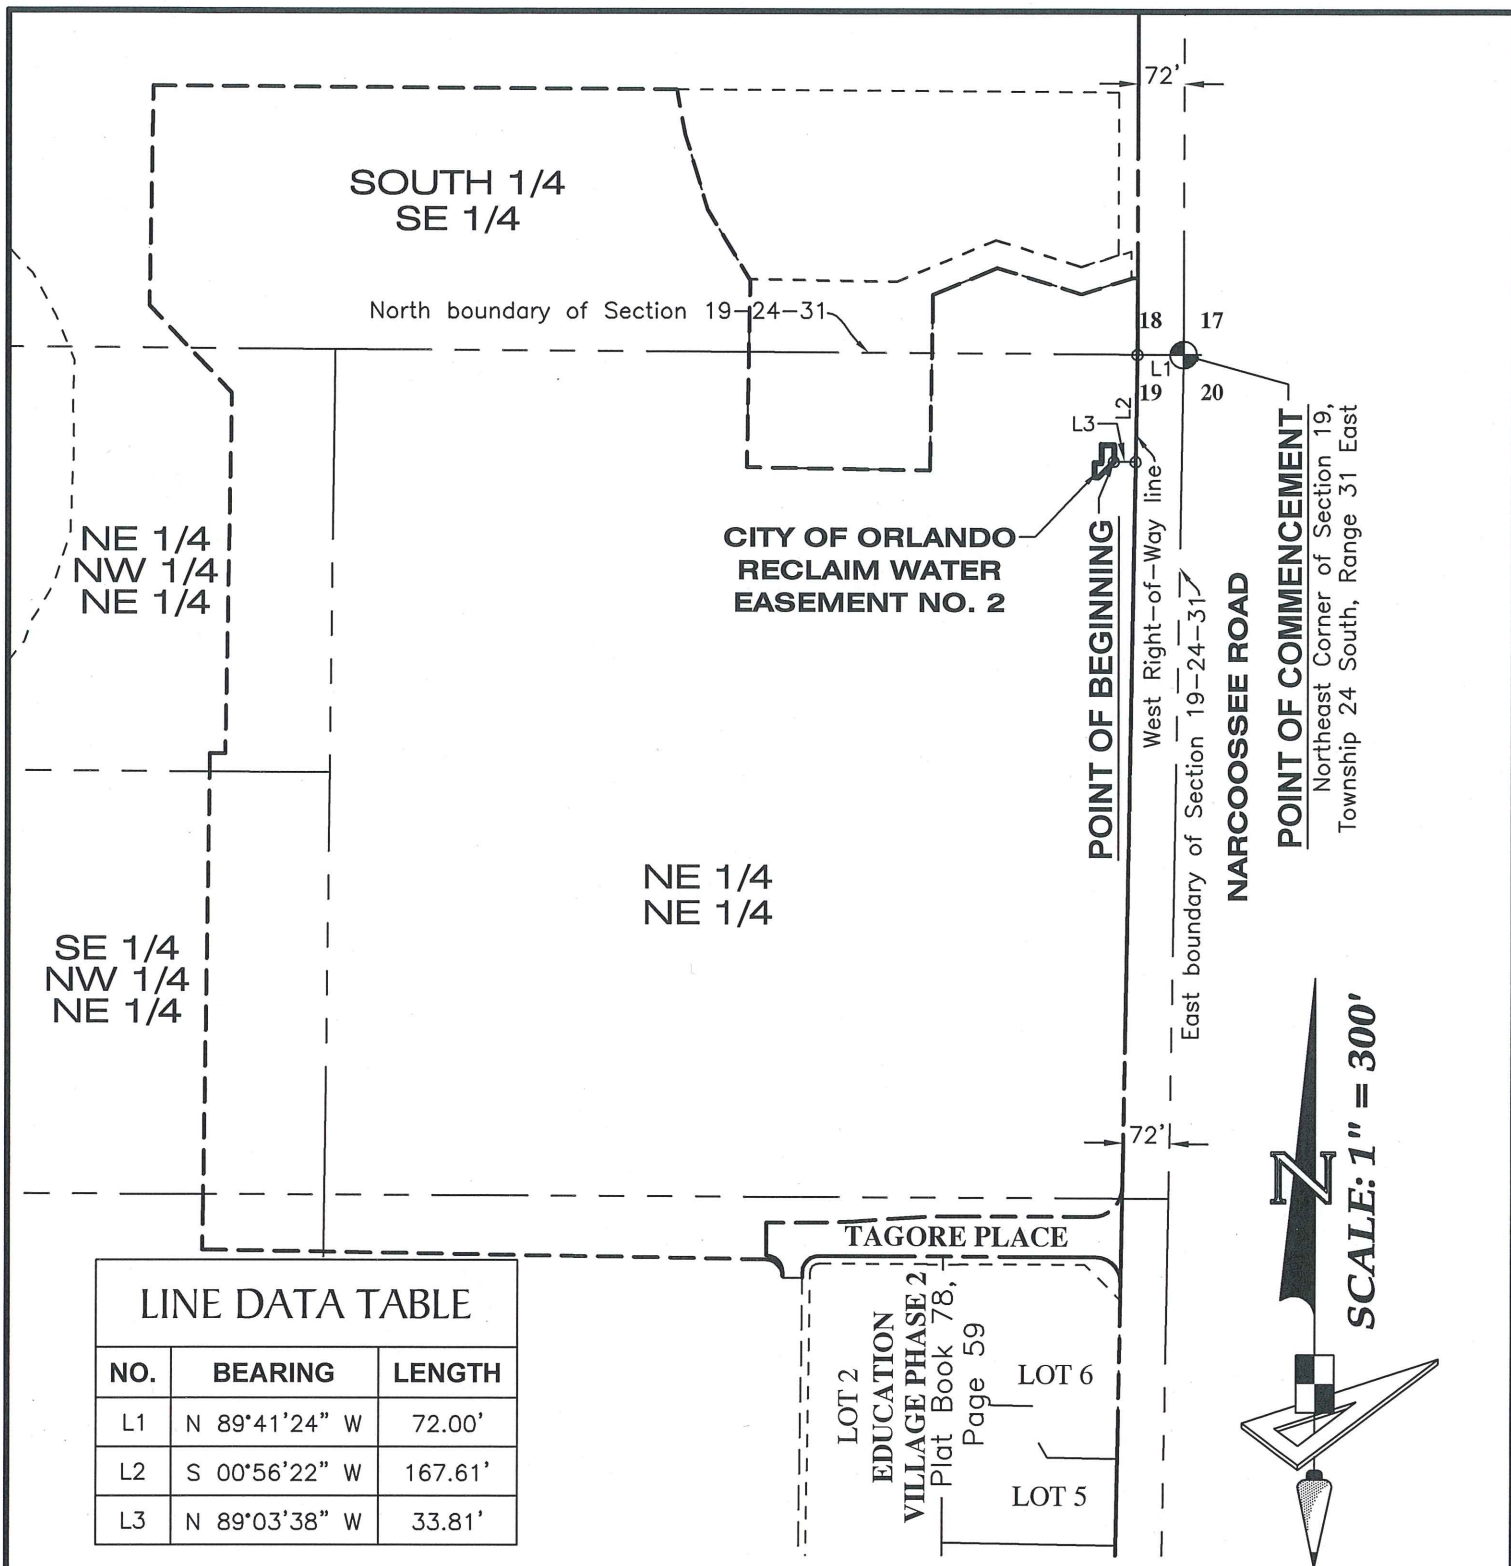


LINE DATA TABLE

NO.	BEARING	LENGTH
L1	N 89°41'24" W	72.00'
L2	S 00°56'22" W	167.61'
L3	N 89°03'38" W	33.81'

CITY OF ORLANDO RECLAIM WATER EASEMENT NO. 2

REVISIONS <table border="1"> <thead> <tr> <th>No.</th> <th>Date</th> <th>Description</th> <th>Dwn.</th> </tr> </thead> <tbody> <tr><td> </td><td> </td><td> </td><td> </td></tr> <tr><td> </td><td> </td><td> </td><td> </td></tr> <tr><td> </td><td> </td><td> </td><td> </td></tr> <tr><td> </td><td> </td><td> </td><td> </td></tr> <tr><td> </td><td> </td><td> </td><td> </td></tr> <tr><td> </td><td> </td><td> </td><td> </td></tr> <tr><td> </td><td> </td><td> </td><td> </td></tr> <tr><td> </td><td> </td><td> </td><td> </td></tr> <tr><td> </td><td> </td><td> </td><td> </td></tr> <tr><td> </td><td> </td><td> </td><td> </td></tr> </tbody> </table>				No.	Date	Description	Dwn.	Prepared For: DAVID A. WILLEY HORN AND ASSOCIATES, INC.	
No.	Date	Description	Dwn.	
DESCRIPTION SKETCH (Not a Survey) STATE OF FLORIDA David A. Williams, OR and MAP 6423 FLORIDA PROFESSIONAL SURVEYOR & MAPPER NO. LS6423 NOT VALID WITHOUT THE SIGNATURE AND THE ORIGINAL RAISED SEAL OF A FLORIDA LICENSED SURVEYOR AND MAPPER				GeoPoint Surveying, Inc. 1403 E. 5th Avenue Tampa, Florida 33605 www.geopointsurvey.com Phone: (813) 248-8888 Fax: (813) 248-2266 Licensed Business Number LB 7768	
Sheet No. 2 of 3 Sheets				Drawn: SEC Date: 11/01/16 Data File: ~~~ Check: DAW P.C.: ~~~ Field Book: ~~~ Section 19, Twn. 24 S., Rng. 31 E. Job #: XXX-XX-XXX	

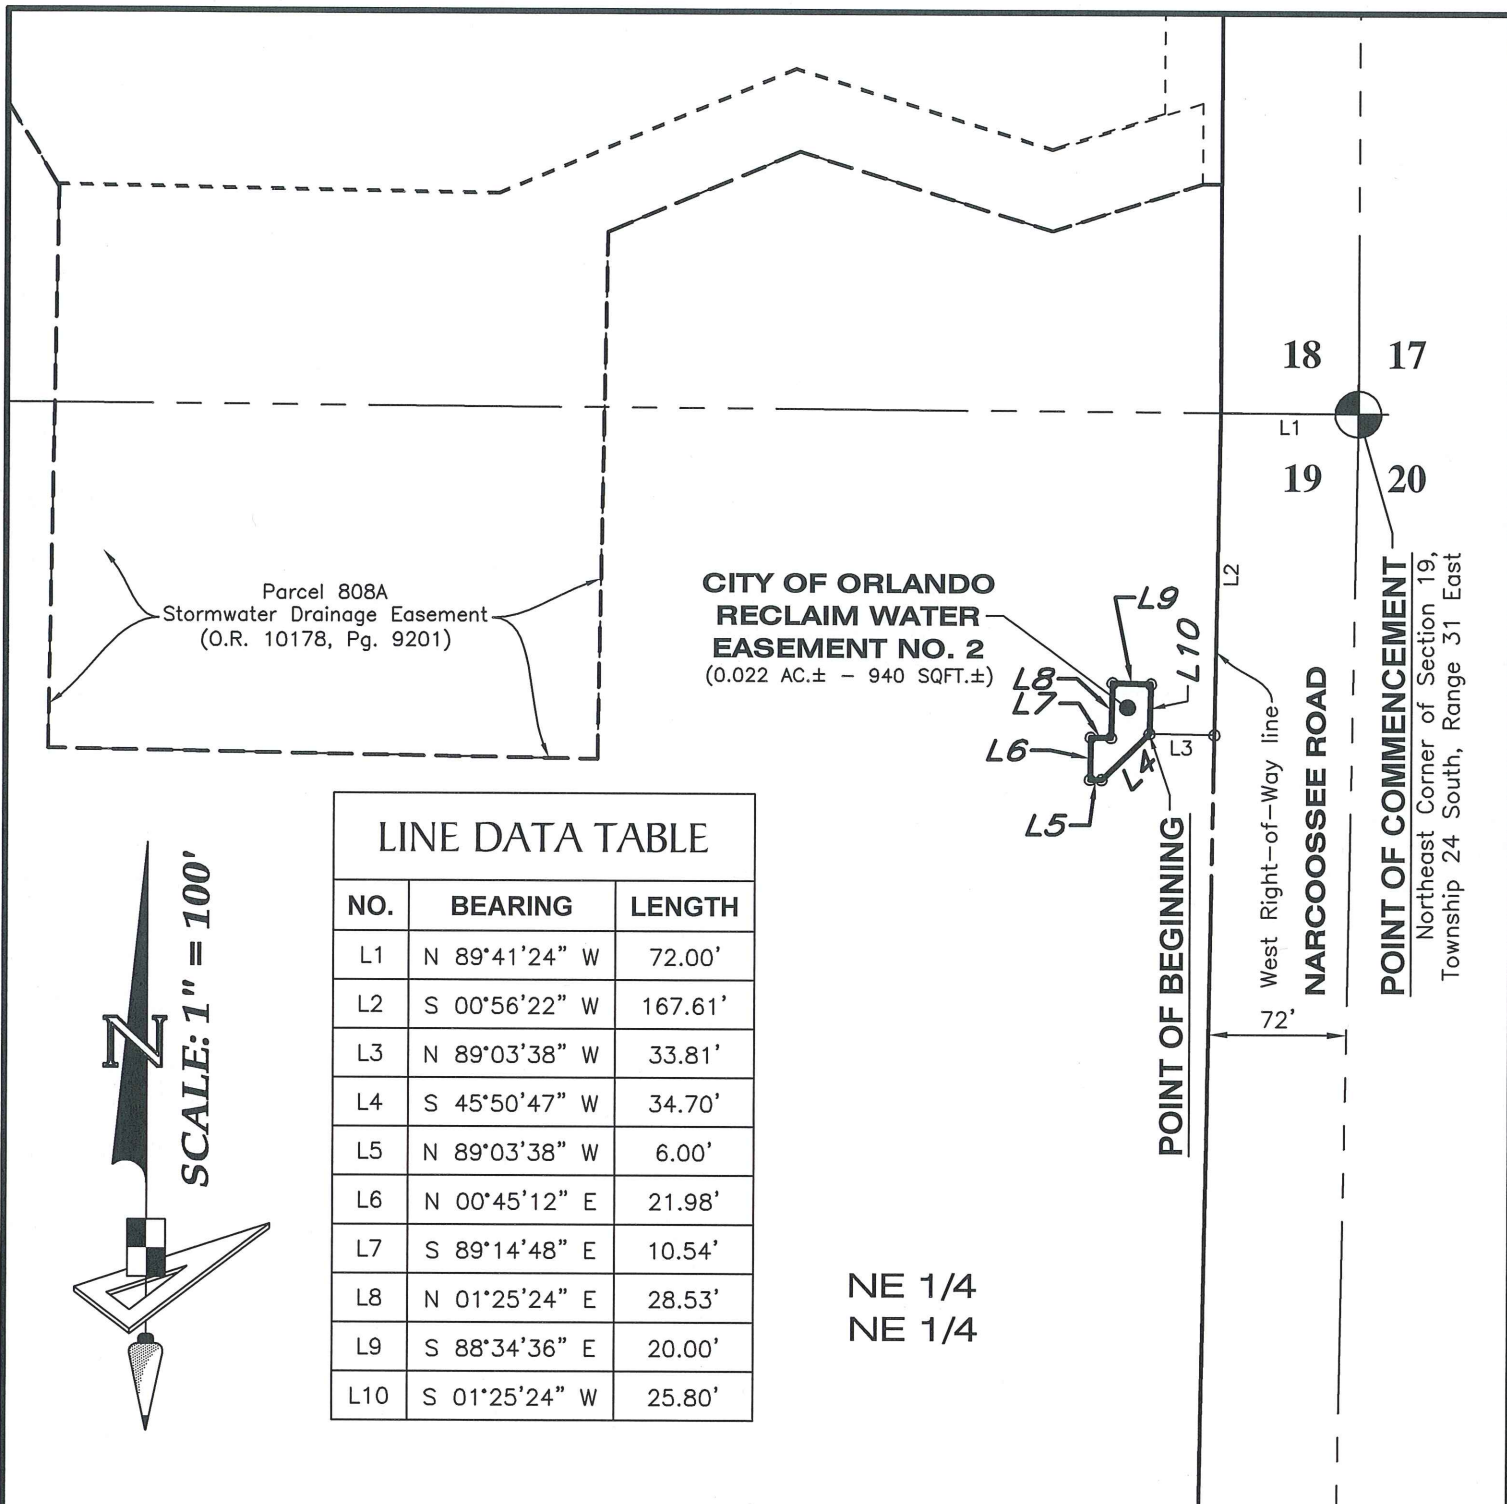

CITY OF ORLANDO RECLAIM WATER EASEMENT NO. 2

REVISIONS				Prepared For: KIMLEY-HORN AND ASSOCIATES, INC.	
No.	Date	Description	Dwn.		

DESCRIPTION

SKETCH

(Not a Survey)

STATE OF FLORIDA

David A. Williams

FLORIDA PROFESSIONAL SURVEYOR & MAPPER NO. LS6423

NOT VALID WITHOUT THE SIGNATURE AND THE ORIGINAL RAISED SEAL OF A FLORIDA LICENSED SURVEYOR AND MAPPER

GeoPoint
Surveying, Inc.

1403 E. 5th Avenue
Tampa, Florida 33605
www.geopointsurvey.com

Phone: (813) 248-8888
Fax: (813) 248-2266
Licensed Business Number LB 7768

Drawn: SEC	Date: 11/01/16	Data File: ~~~
Check: DAW	P.C.: ~~~	Field Book: ~~~
Section 19, Twn. 24 S., Rng. 31 E.		Job #: XXX-XX-XXX

Sheet No. 3 of 3 Sheets