


MADDEN
 MOORHEAD & STOKES INC.
 CIVIL ENGINEERS
 431 E. Horatio Avenue
 Suite 260
 Maitland, Florida 32751
 (407) 629-8330


DEVELOPMENT PLAN
 FOR
FERNCREEK TOWNS
 CITY OF ORLANDO
 FLORIDA

DAVID WEEKLEY HOMES
 225 S. WESTMONTE DRIVE SUITE 3300
 ALTAMONTE SPRINGS, FL 32714
 PH (407) 865-8266

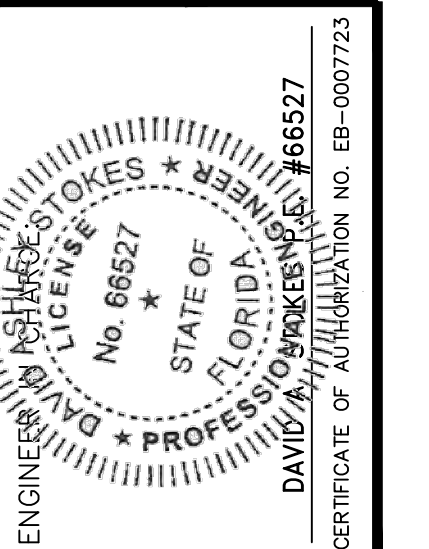

NO.	DATE	REVISIONS
1		
2		
3		
4		
5		
6		
7		
8		
9		
10		
11		

JOB # 16032
 DATE: 07/21/16
 SCALE: 1" = 10'
 DESIGNED BY: JAS
 DRAWN BY: JAS
 APPROVED BY: DAS

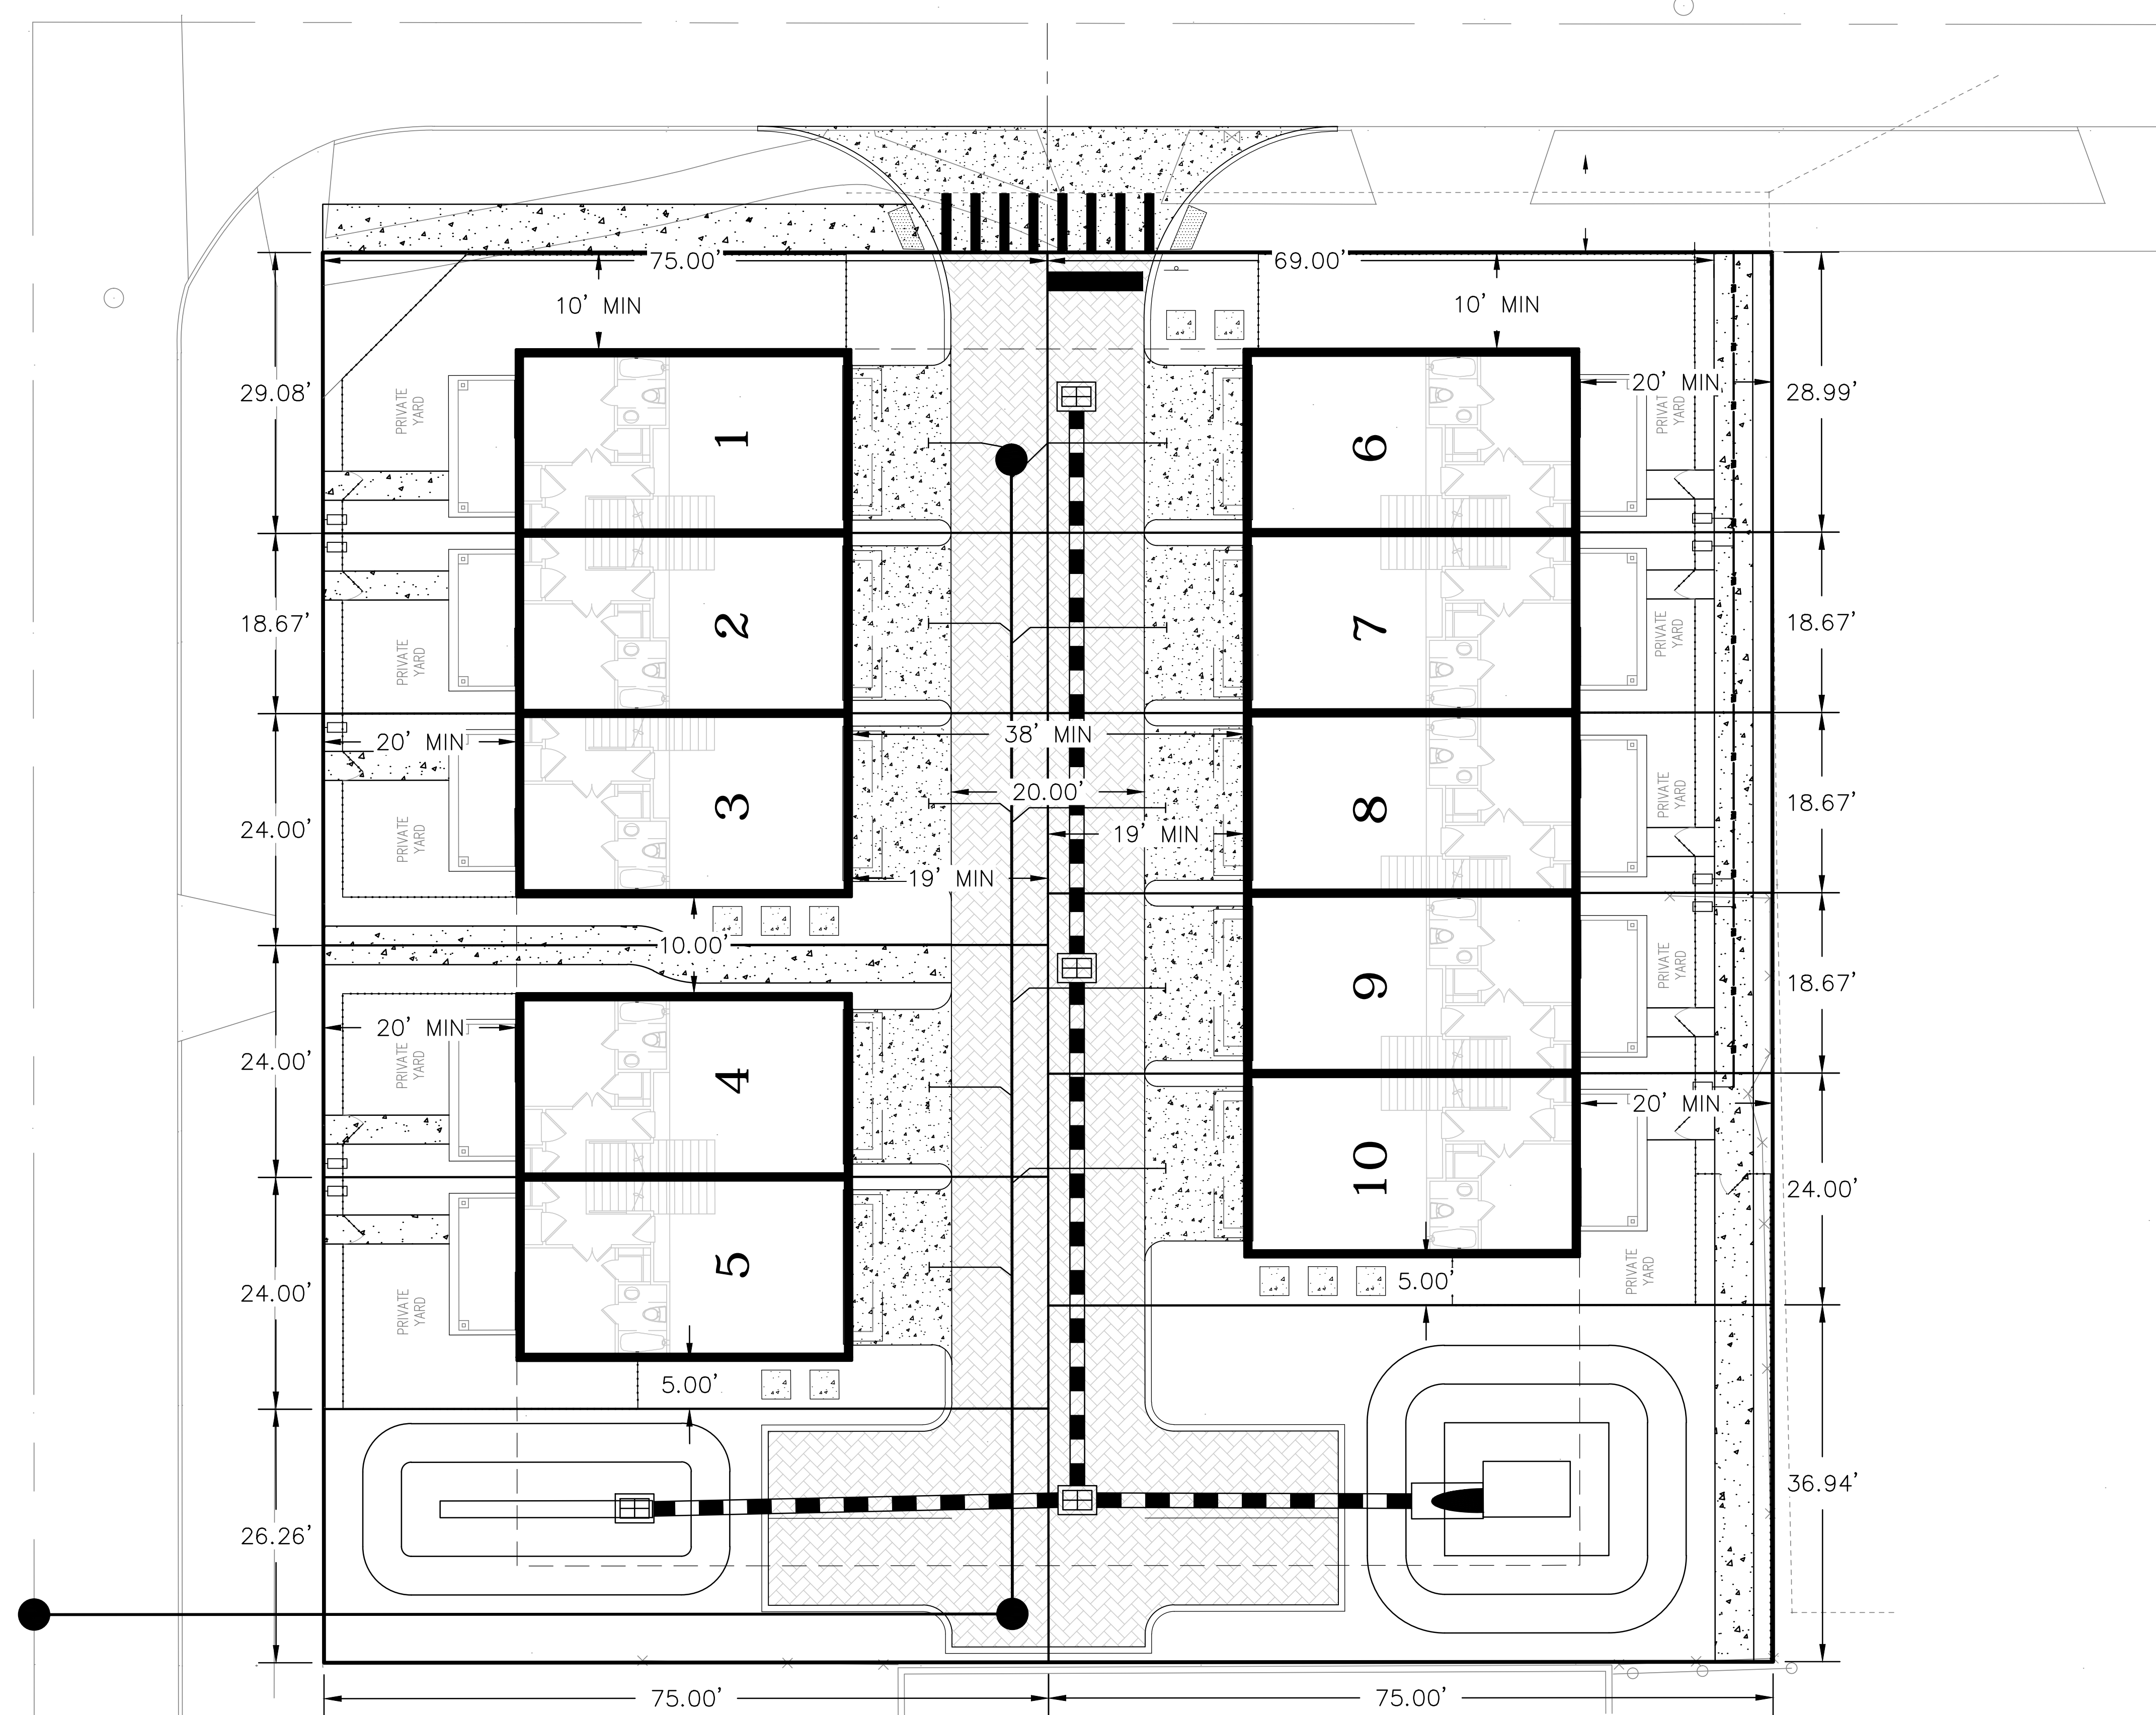

H:\Data\16032_Veg\PD\5-16032_PD.dwg Sep 27, 2016 8:09:56 am