

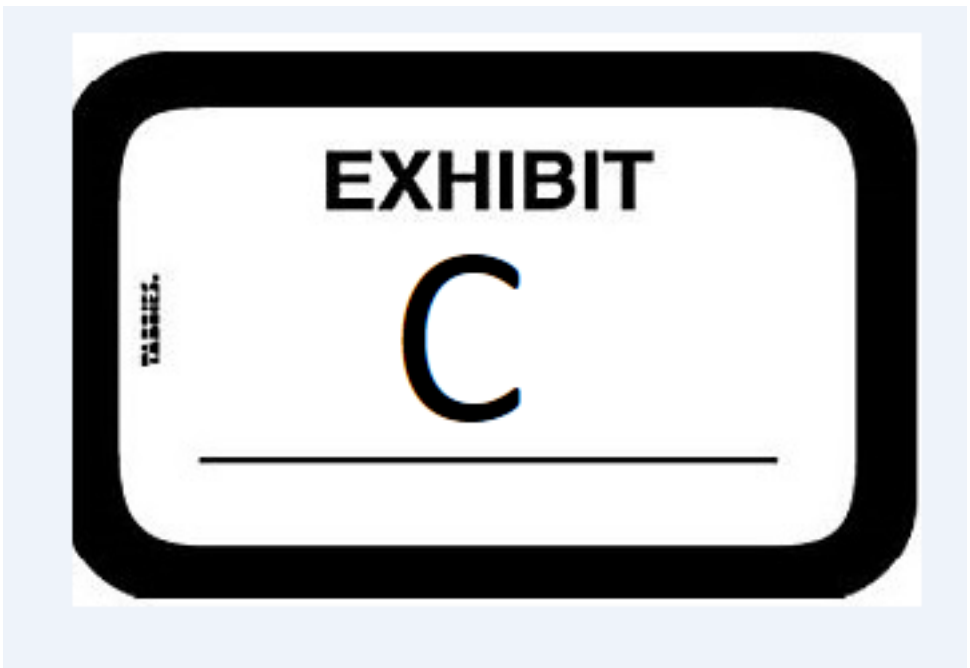
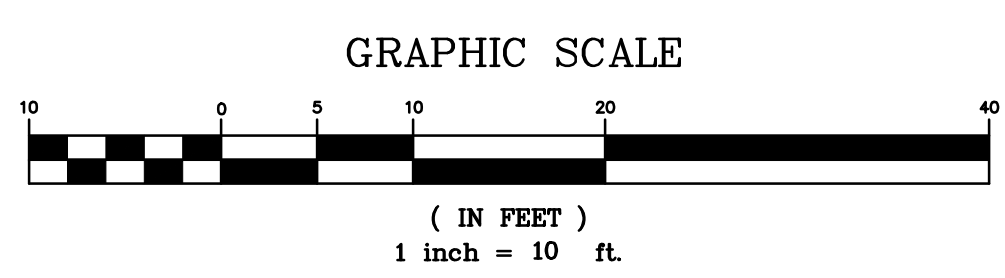


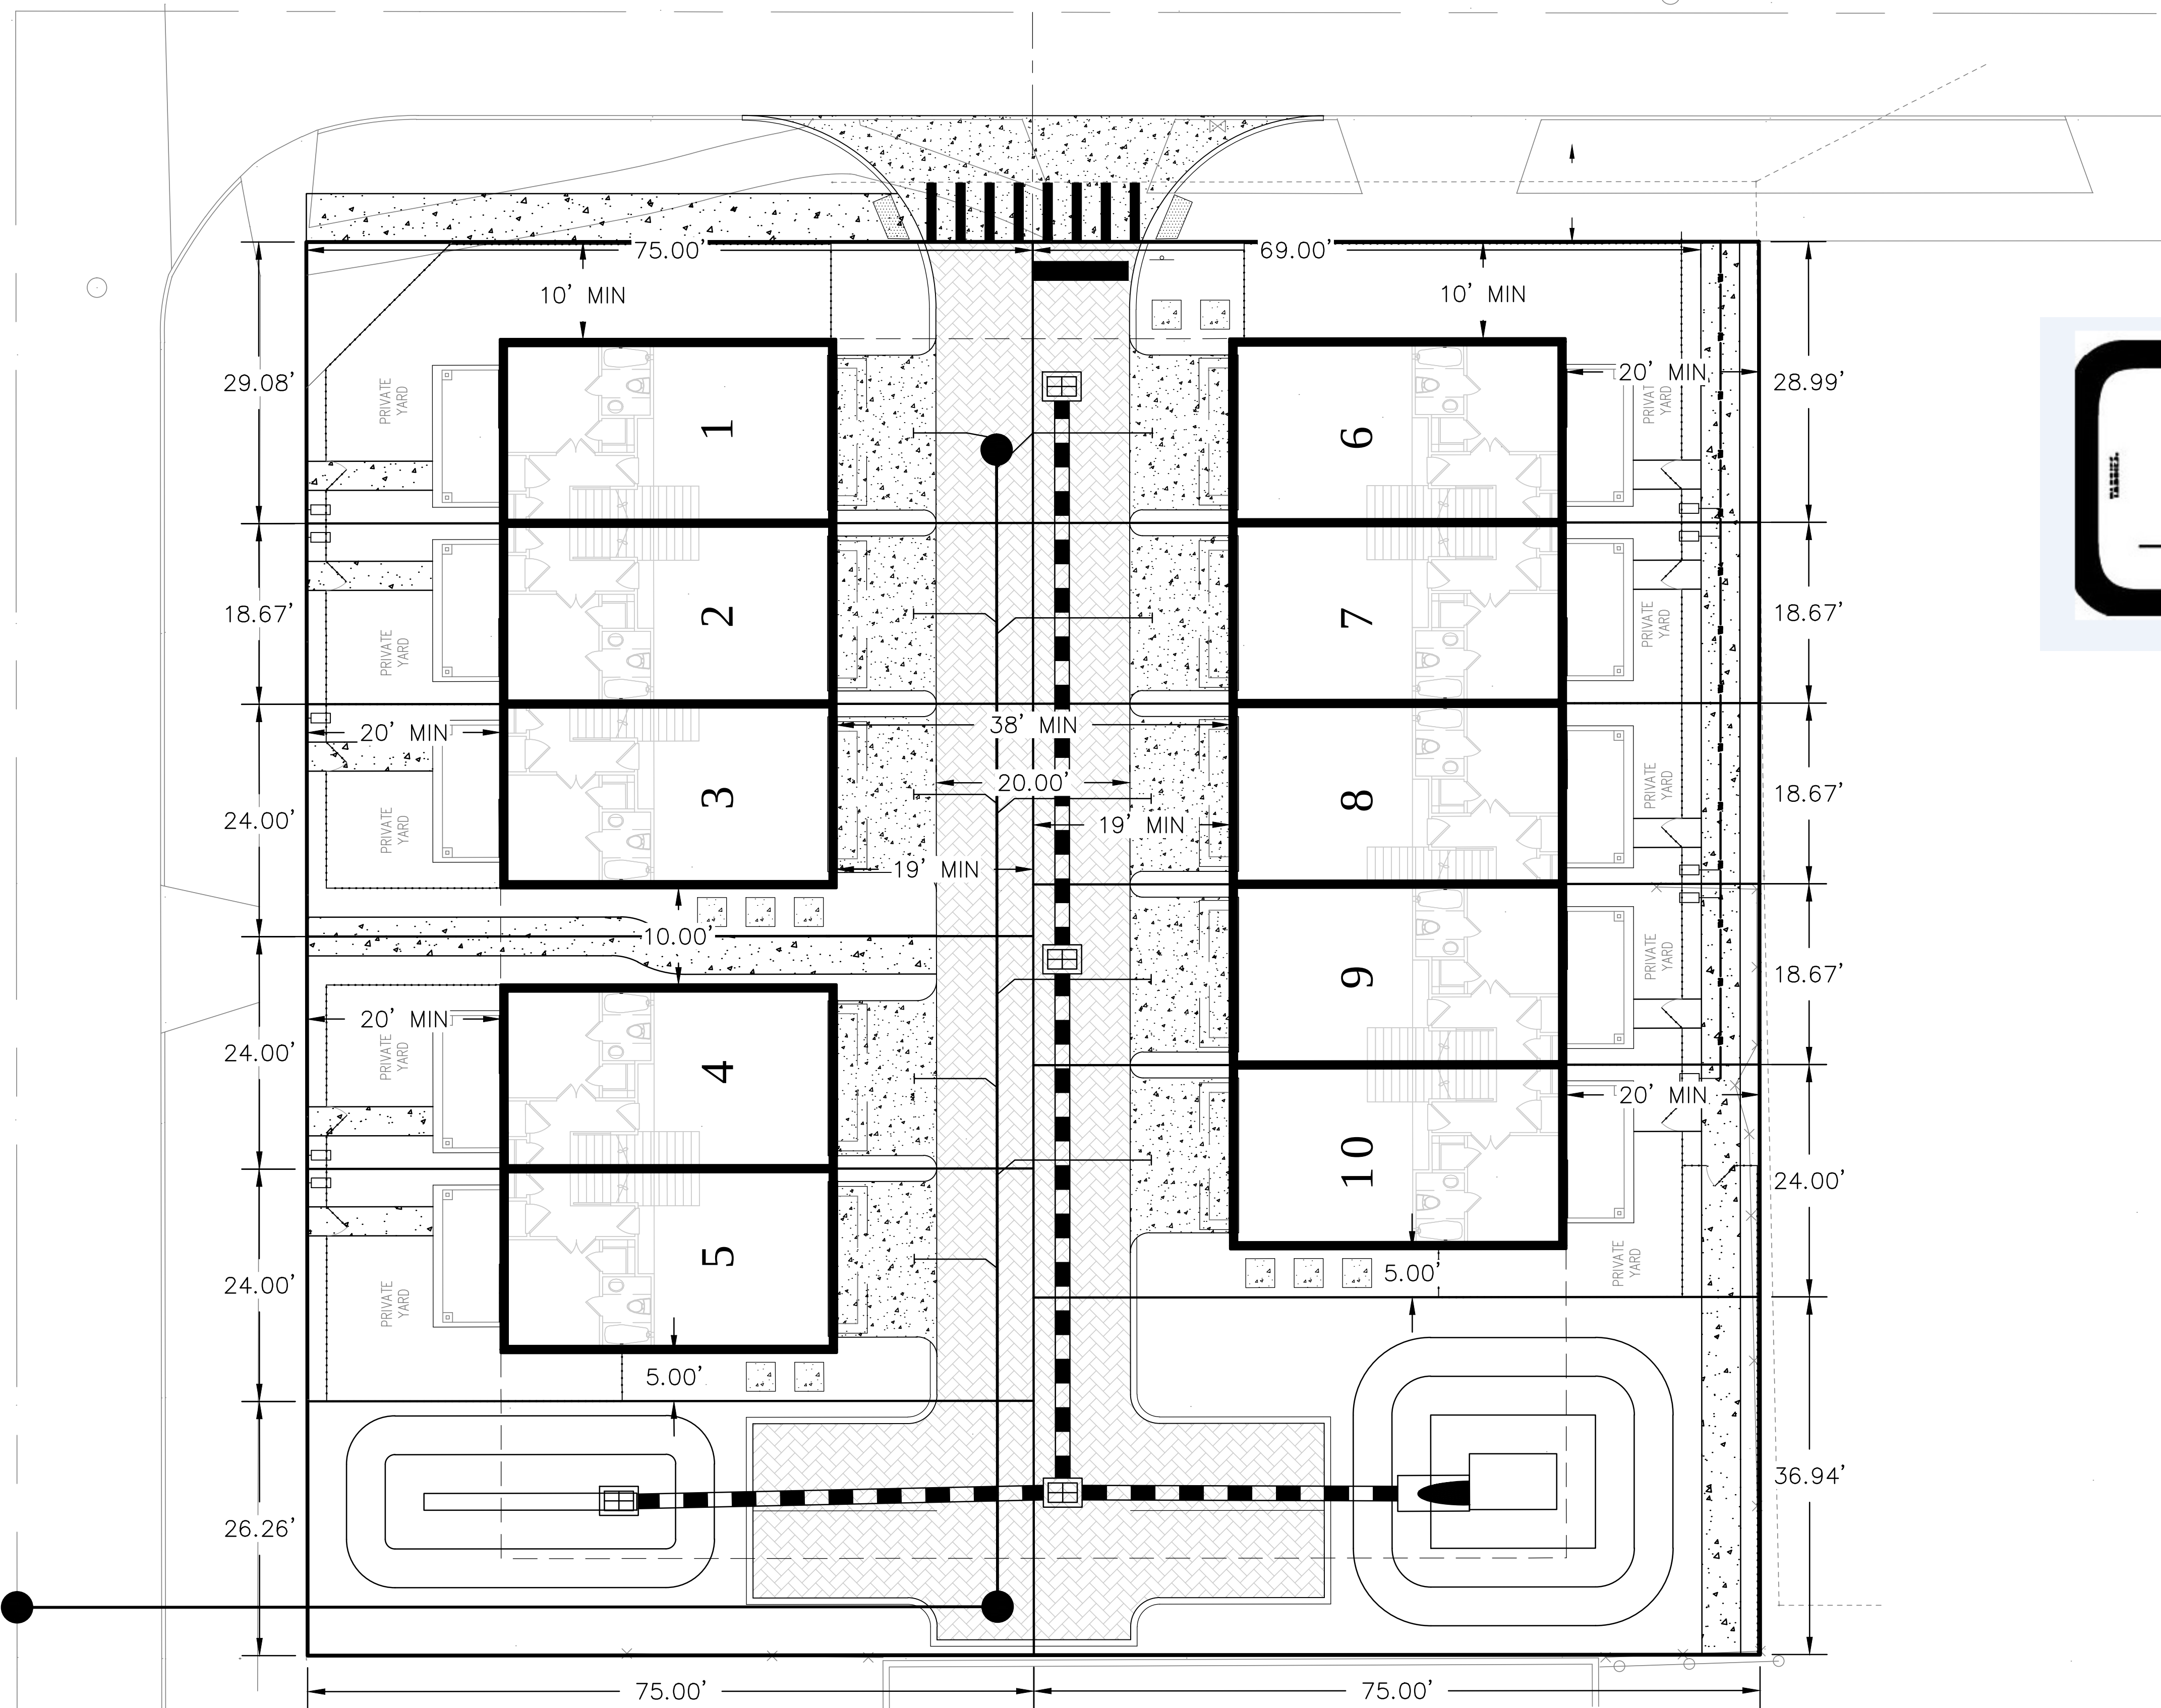


MADDEN
MOORHEAD & STOKES, INC.
CIVIL ENGINEERS
431 E. Horatio Avenue
Suite 260
Maitland, Florida 32751
(407) 629-8330

DEVELOPMENT PLAN
FOR
FERNCREEK TOWNS
CITY OF ORLANDO
FLORIDA

DAVID WEEKLEY HOMES
225 S. WESTMONTE DRIVE, SUITE 3300
ALTAMONTE SPRINGS, FL 32714
PH (407) 865-8266

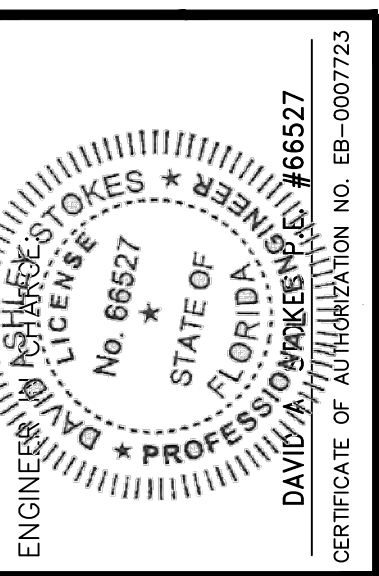

NO.	DATE	REVISIONS
1		
2		
3		
4		
5		
6		
7		
8		
9		
10		
11		

JOB # 16032
DATE: 07/21/16
SCALE: 1" = 10'
DESIGNED BY: JAS
DRAWN BY: JAS
APPROVED BY: DAS

H:\Data\16032\16032_VPD_15-16032_P01.dwg Sep 27, 2016 8:09:56 am