




225 E. Robinson Street  
Suite 300  
Orlando, FL 32801  
407.839.4006  
Certificate of Authorization  
Number FL #3932

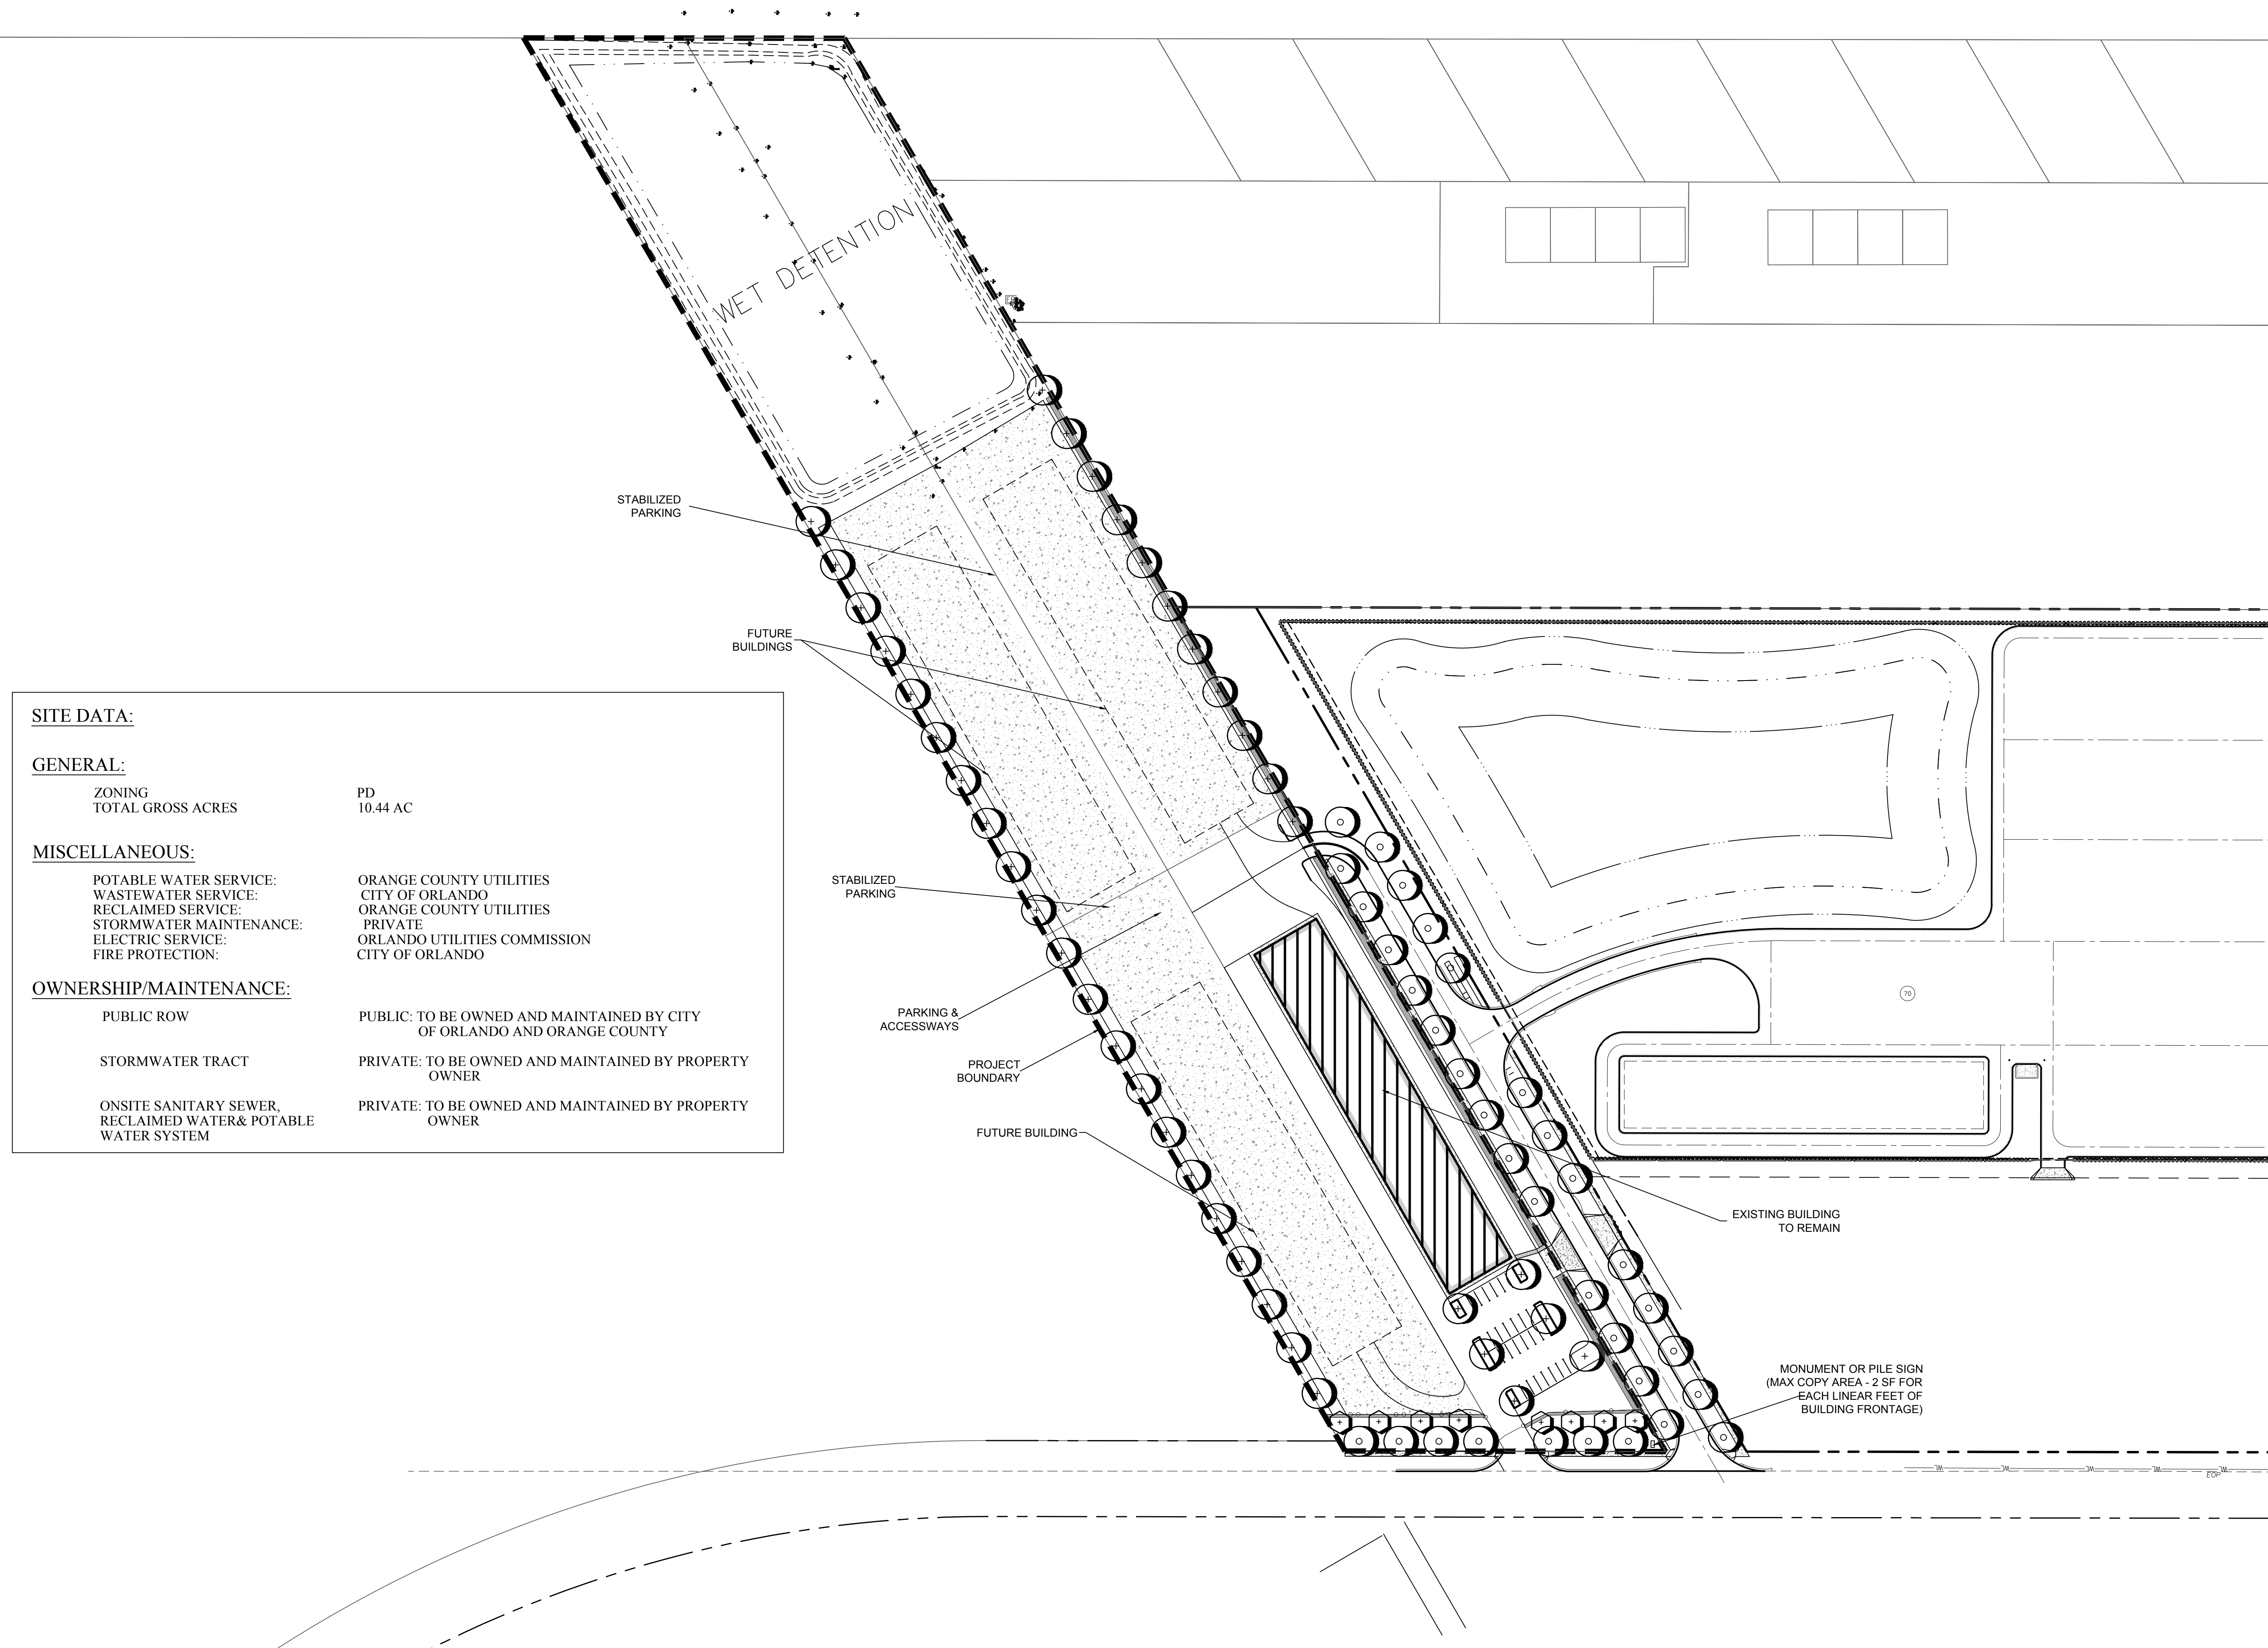

SITE DATA:

GENERAL:

ZONING	PD
TOTAL GROSS ACRES	10.44 AC

MISCELLANEOUS:

POTABLE WATER SERVICE:	ORANGE COUNTY UTILITIES
WASTEWATER SERVICE:	CITY OF ORLANDO
RECLAIMED SERVICE:	ORANGE COUNTY UTILITIES
STORMWATER MAINTENANCE:	PRIVATE
ELECTRIC SERVICE:	ORLANDO UTILITIES COMMISSION
FIRE PROTECTION:	CITY OF ORLANDO

OWNERSHIP/MAINTENANCE:

PUBLIC ROW	PUBLIC: TO BE OWNED AND MAINTAINED BY CITY OF ORLANDO AND ORANGE COUNTY
STORMWATER TRACT	PRIVATE: TO BE OWNED AND MAINTAINED BY PROPERTY OWNER
ONSITE SANITARY SEWER, RECLAIMED WATER & POTABLE	PRIVATE: TO BE OWNED AND MAINTAINED BY PROPERTY OWNER

## Off Lease Only

City of Orlando, Florida

[illegible]

Designed by	Checked by	Scale
CA	JK	1" = 80'
Issued for	Date	

## PD Amendment Application

Vertical Datum NAVD88

## Concept Plan

Drawing Number

**C-2**

\_\_\_\_\_ of \_\_\_\_\_

Project Number  
**2287.02**