

SHEET KEY MAP

NOT TO SCALE

JUBILEE PARK II

A PORTION OF LAND SITUATED IN SECTION 26, TOWNSHIP 23 SOUTH, RANGE 30 EAST
CITY OF ORLANDO, ORANGE COUNTY, FLORIDA

LEGEND:



LB	LICENSED BUSINESS
P.S.M.	PROFESSIONAL SURVEYOR AND MAPPER
R	RADIUS
L	LENGTH
LA	ANGULAR ANGLE
CH	CHORD
CB	CHORD BEARING
TB	TANGENT BEARING
CM	CONCRETE MONUMENT
ID	IDENTIFICATION
O.R.	OFFICIAL RECORDS BOOK
P.G.	PAGE
PRM	PERMANENT REFERENCE MONUMENT
P.B.	PERMANENT CONTROL POINT
P.B.	PERMANENT MONUMENT
P.O.R.	POINT OF REFERENCE
P.O.B.	POINT OF BEGINNING
RD	RADIAL
NR	NON-RADIAL
PCC	POINT OF COMPOUND CURVE
PRC	POINT OF REVERSE CURVE
PT	POINT OF TANGENCY
NT	NON-TANGENCY
DE	DRAINAGE EASEMENT
R/W	RIGHT OF WAY
P.L.S.	PROFESSIONAL LAND SURVEYOR
SSC	REGISTERED LAND SURVEYOR
FS177.091 (29)	FLORIDA STATUTE PLAT LAW
12'	12.00'
OR	DENOTES CHANGE IN DIRECTION
W.C.	WITNESS CORNER

LINE TABLE -

LINE BEARING	DISTANCE
1 S 67°57'23" W 18.43'	
2 N 32°54'08" W 16.85'	
3 N 72°41'39" W 16.38'	
4 N 07°20'56" E 17.71'	
5 S 76°21'01" E 139.00'	

CURVE TABLE - JUBILEE PARK BOULEVARD TRACT

CURVE	ARC LENGTH	RADIUS	DELTA ANGLE	BEARING	CHORD LENGTH
C1	62.88'	858.00'	4°11'57"	N 44°36'26" E	62.87'
C2	458.65'	925.00'	28°24'53"	N 30°20'12" E	453.96'
C3	45.62'	1095.00'	2°23'13"	N 14°56'20" E	45.61'
C4	35.60'	63.66'	31°03'55"	S 55°38'48" W	35.16'
C5	61.84'	61.00'	18°32'20"	N 52°06'28" W	33.84'
C6	17.47'	17.47'	181°42'00"	N 29°19'12" E	391.49'
C7	354.97'	858.00'	26°22'32"	N 29°19'12" E	391.49'
C8	42.82'	1028.00'	2°23'13"	N 14°56'20" E	42.82'
C9	234.21'	1167.00'	11°29'56"	S 19°29'01" W	233.82'
C10	243.66'	995.34'	14°01'33"	S 33°44'37" W	243.05'

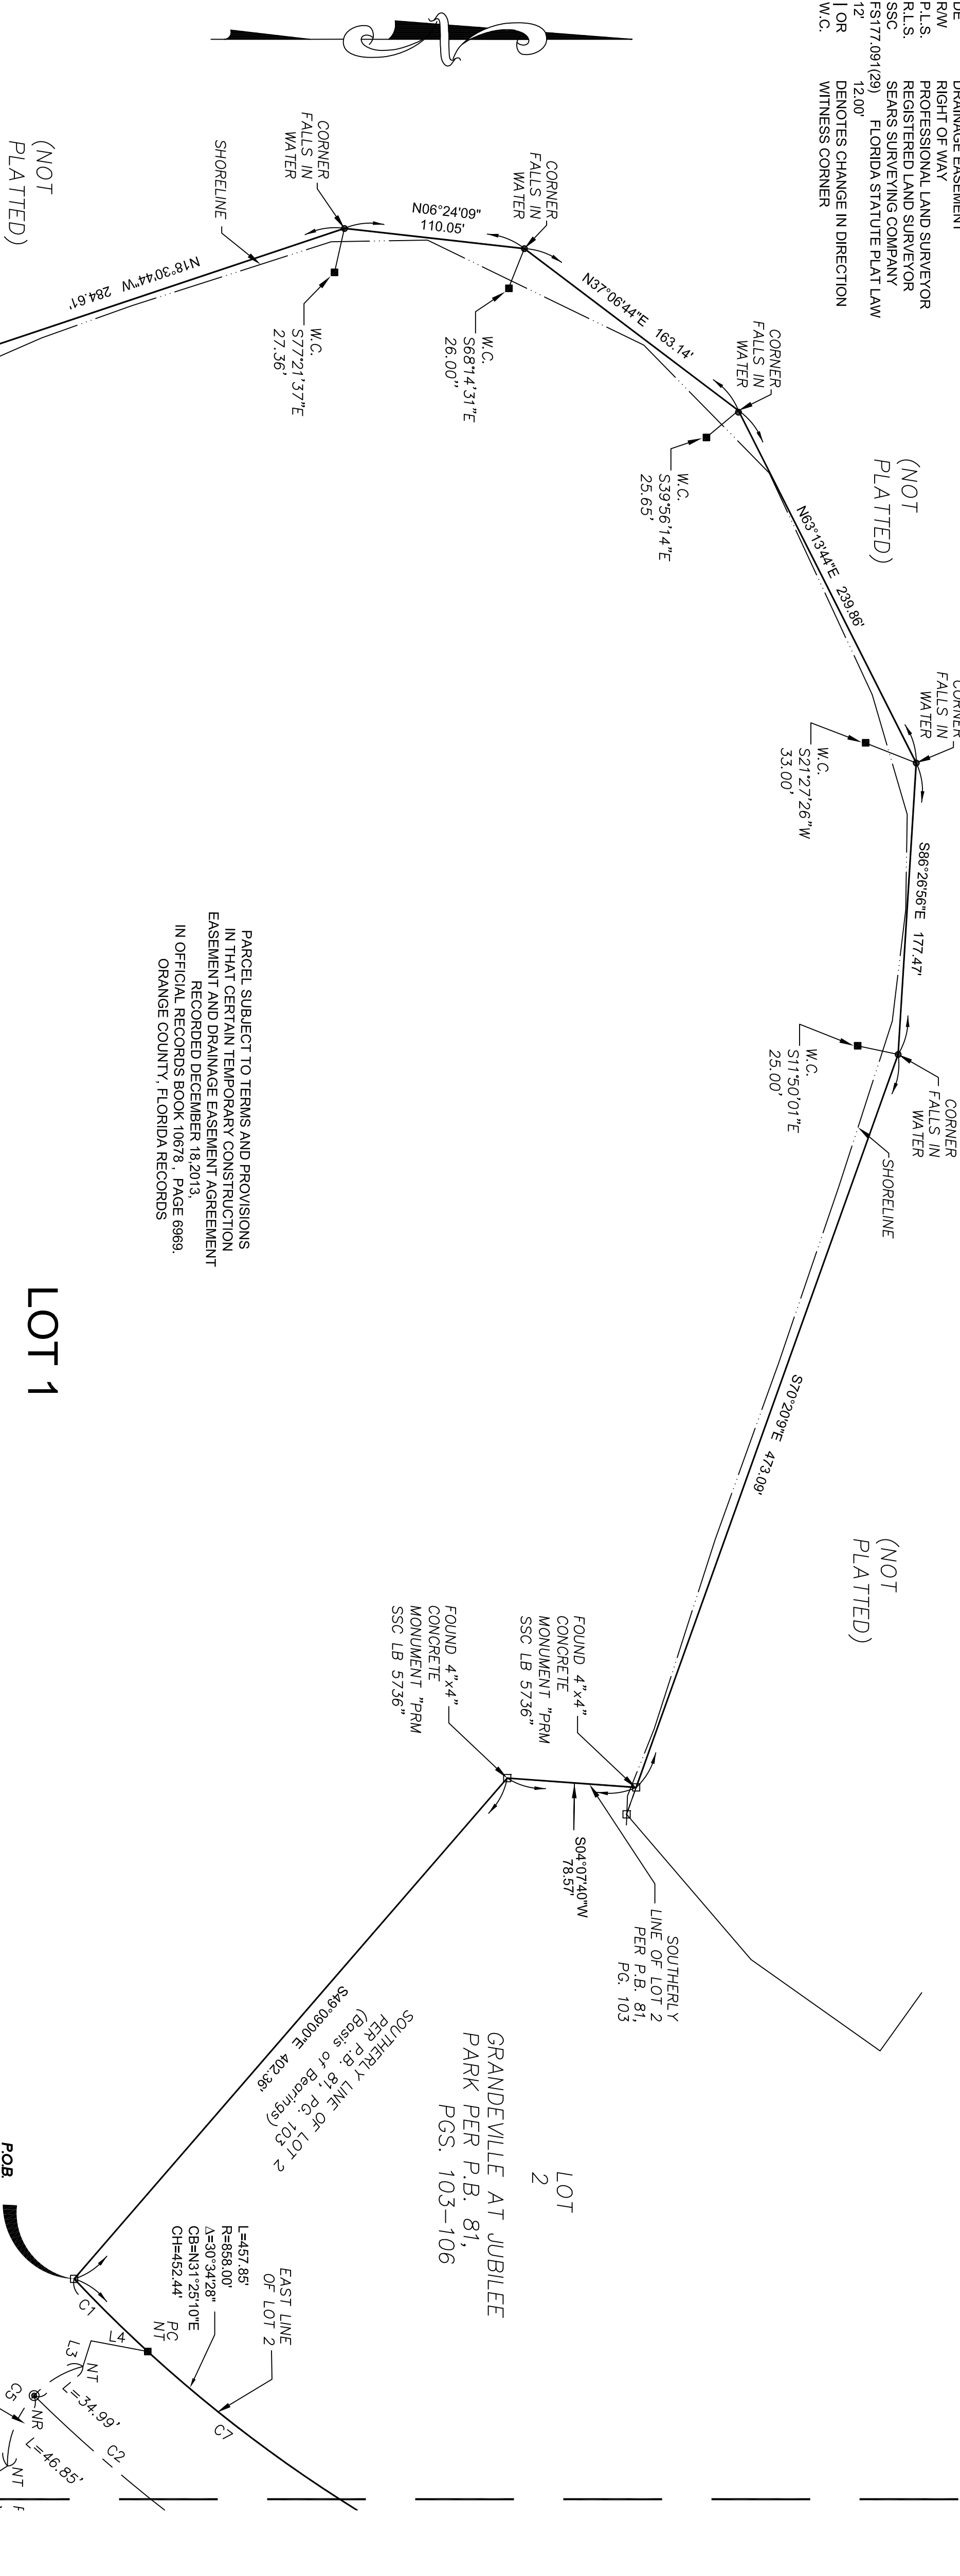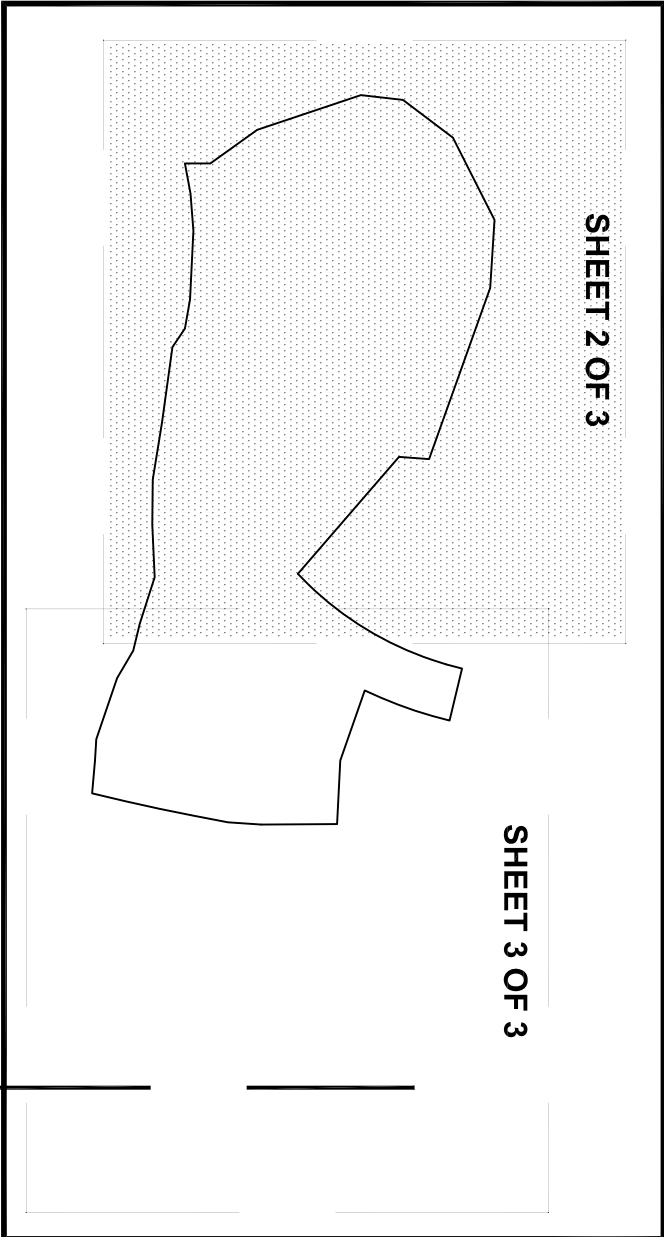

JUBILEE PARK BOULEVARD TRACT, SEE NOTE # 8 ON
SHEET 1 OF 3.

MATCH LINE

SHEET 3

