
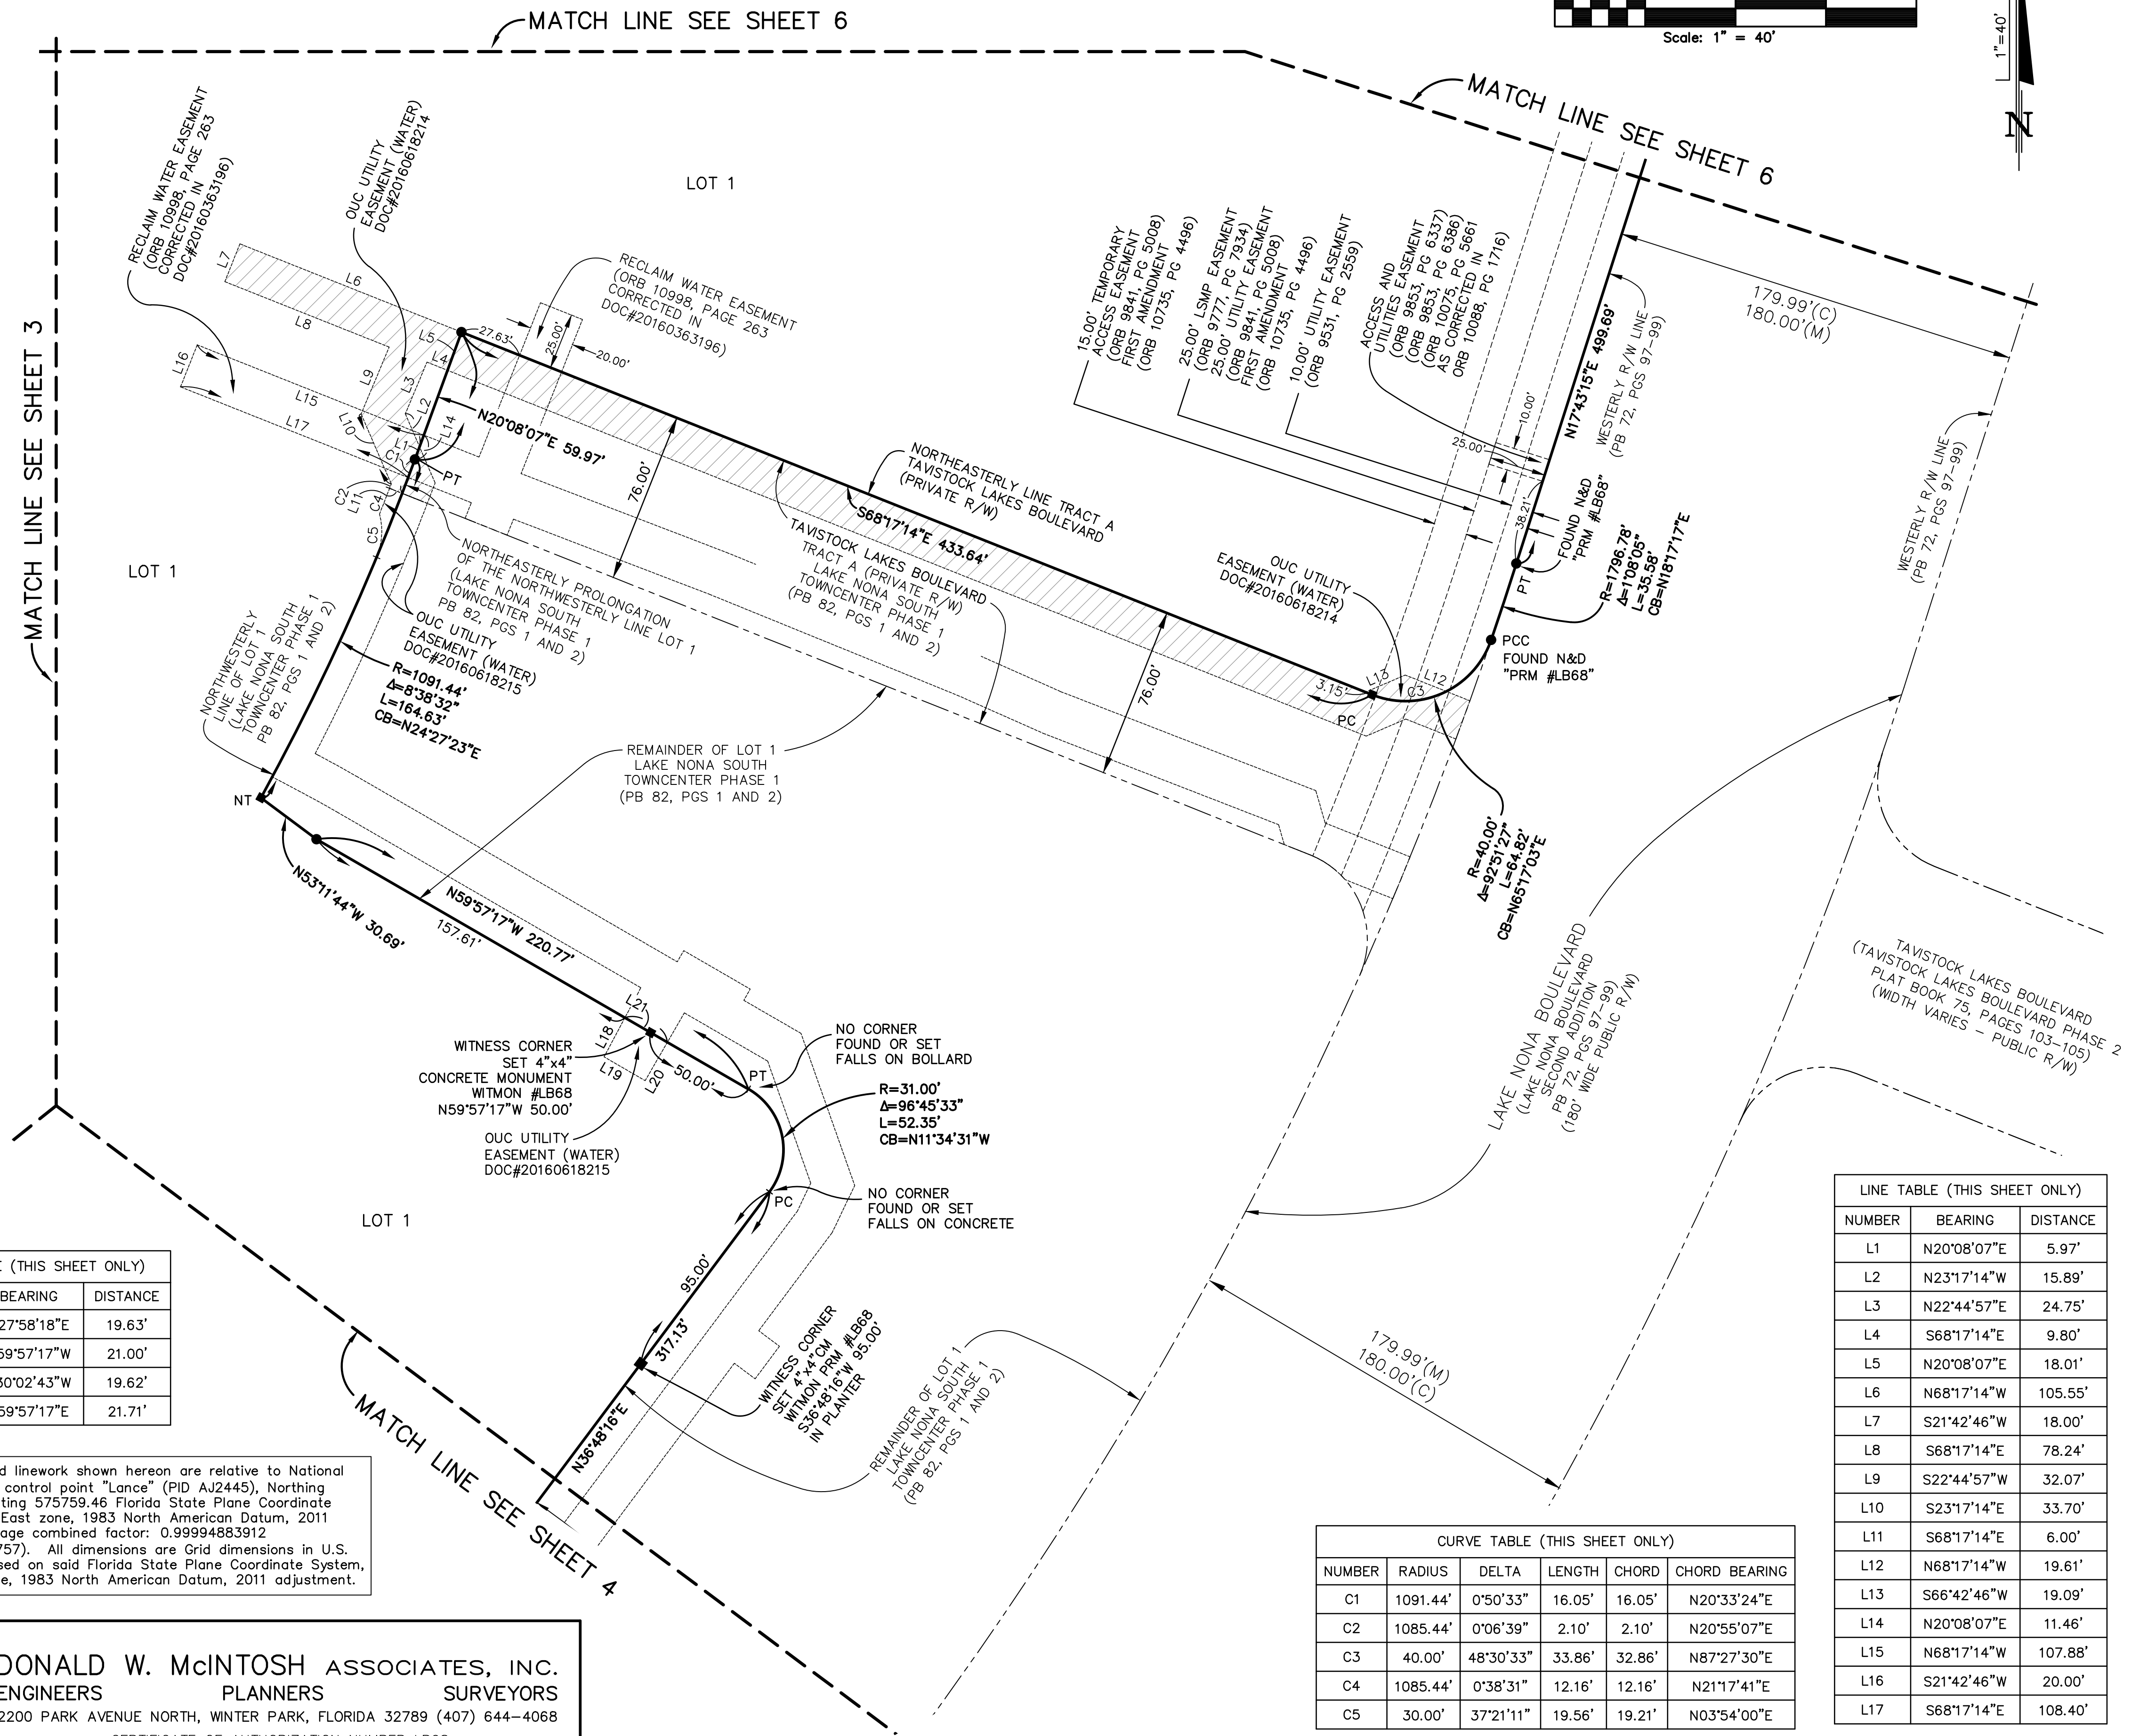


LAKE NONA TOWN CENTER PHASE 2
A REPLAT OF A PORTION OF LOT 1, ALL OF LOT 2,
A PORTION OF TRACT A AND A PORTION OF TRACT B,
LAKE NONA SOUTH TOWNCENTER PHASE 1, PLAT BOOK 82, PAGES 1 AND 2
A PORTION OF SECTION 26, TOWNSHIP 24 SOUTH, RANGE 30 EAST
CITY OF ORLANDO, ORANGE COUNTY, FLORIDA

PLAT
BOOK

PAGE

SHEET 5 OF 7
SEE SHEET 1 FOR NOTES
SEE SHEET 2 FOR LEGEND

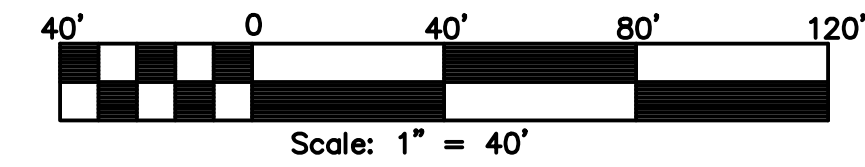

LINE TABLE (THIS SHEET ONLY)		
NUMBER	BEARING	DISTANCE
L18	N27°58'18"E	19.63'
L19	N59°57'17"W	21.00'
L20	S30°02'43"W	19.62'
L21	S59°57'17"E	21.71'

The features and linework shown hereon are relative to National Geodetic Survey control point "Lance" (PID AJ2445), Northing 1477081.39, Easting 575759.46 Florida State Plane Coordinate System, Florida East zone, 1983 North American Datum, 2011 adjustment average combined factor: 0.99994883912 (1.00005116349757). All dimensions are Grid dimensions in U.S. Survey Feet, based on said Florida State Plane Coordinate System, Florida East zone, 1983 North American Datum, 2011 adjustment.

PREPARED BY:



DONALD W. MCINTOSH ASSOCIATES, INC.
ENGINEERS PLANNERS SURVEYORS
2200 PARK AVENUE NORTH, WINTER PARK, FLORIDA 32789 (407) 644-4068
CERTIFICATE OF AUTHORIZATION NUMBER LB68

CURVE TABLE (THIS SHEET ONLY)					
NUMBER	RADIUS	DELTA	LENGTH	CHORD	CHORD BEARING
C1	1091.44'	0°50'33"	16.05'	16.05'	N20°33'24"E
C2	1085.44'	0°06'39"	2.10'	2.10'	N20°55'07"E
C3	40.00'	48°30'33"	33.86'	32.86'	N87°27'30"E
C4	1085.44'	0°38'31"	12.16'	12.16'	N21°17'41"E
C5	30.00'	37°21'11"	19.56'	19.21'	N03°54'00"E

LINE TABLE (THIS SHEET ONLY)		
NUMBER	BEARING	DISTANCE
L1	N20°08'07"E	5.97'
L2	N23°17'14"W	15.89'
L3	N22°44'57"E	24.75'
L4	S68°17'14"E	9.80'
L5	N20°08'07"E	18.01'
L6	N68°17'14"W	105.55'
L7	S21°42'46"W	18.00'
L8	S68°17'14"E	78.24'
L9	S22°44'57"W	32.07'
L10	S23°17'14"E	33.70'
L11	S68°17'14"E	6.00'
L12	N68°17'14"W	19.61'
L13	S66°42'46"W	19.09'
L14	N20°08'07"E	11.46'
L15	N68°17'14"W	107.88'
L16	S21°42'46"W	20.00'
L17	S68°17'14"E	108.40'