


GRAND NATIONAL, A REPLAT

SHEET 2 OF 2

PLAT BOOK PAGE

REPLATING LOT 1 AND LOT 2, OF LOT 4 OF REPLAT OF LOT 2 FLORIDA CENTER OAK RIDGE ROAD/INTERNATIONAL DRIVE DEVELOPMENT/AREA PLAT No. 7 REPLAT, RECORDED IN PLAT BOOK 40, PAGE 87, AND A PORTION OF LOTS 1 AND 2, OF REPLAT OF LOT 2, FLORIDA CENTER OAK RIDGE ROAD/INTERNATIONAL DRIVE DEVELOPMENT/AREA PLAT No. 7, AS RECORDED IN PLAT BOOK 30, PAGES 124 AND 125, LYING IN SECTION 19, TOWNSHIP 23 SOUTH, RANGE 29 EAST, CITY OF ORLANDO, ORANGE COUNTY, FLORIDA

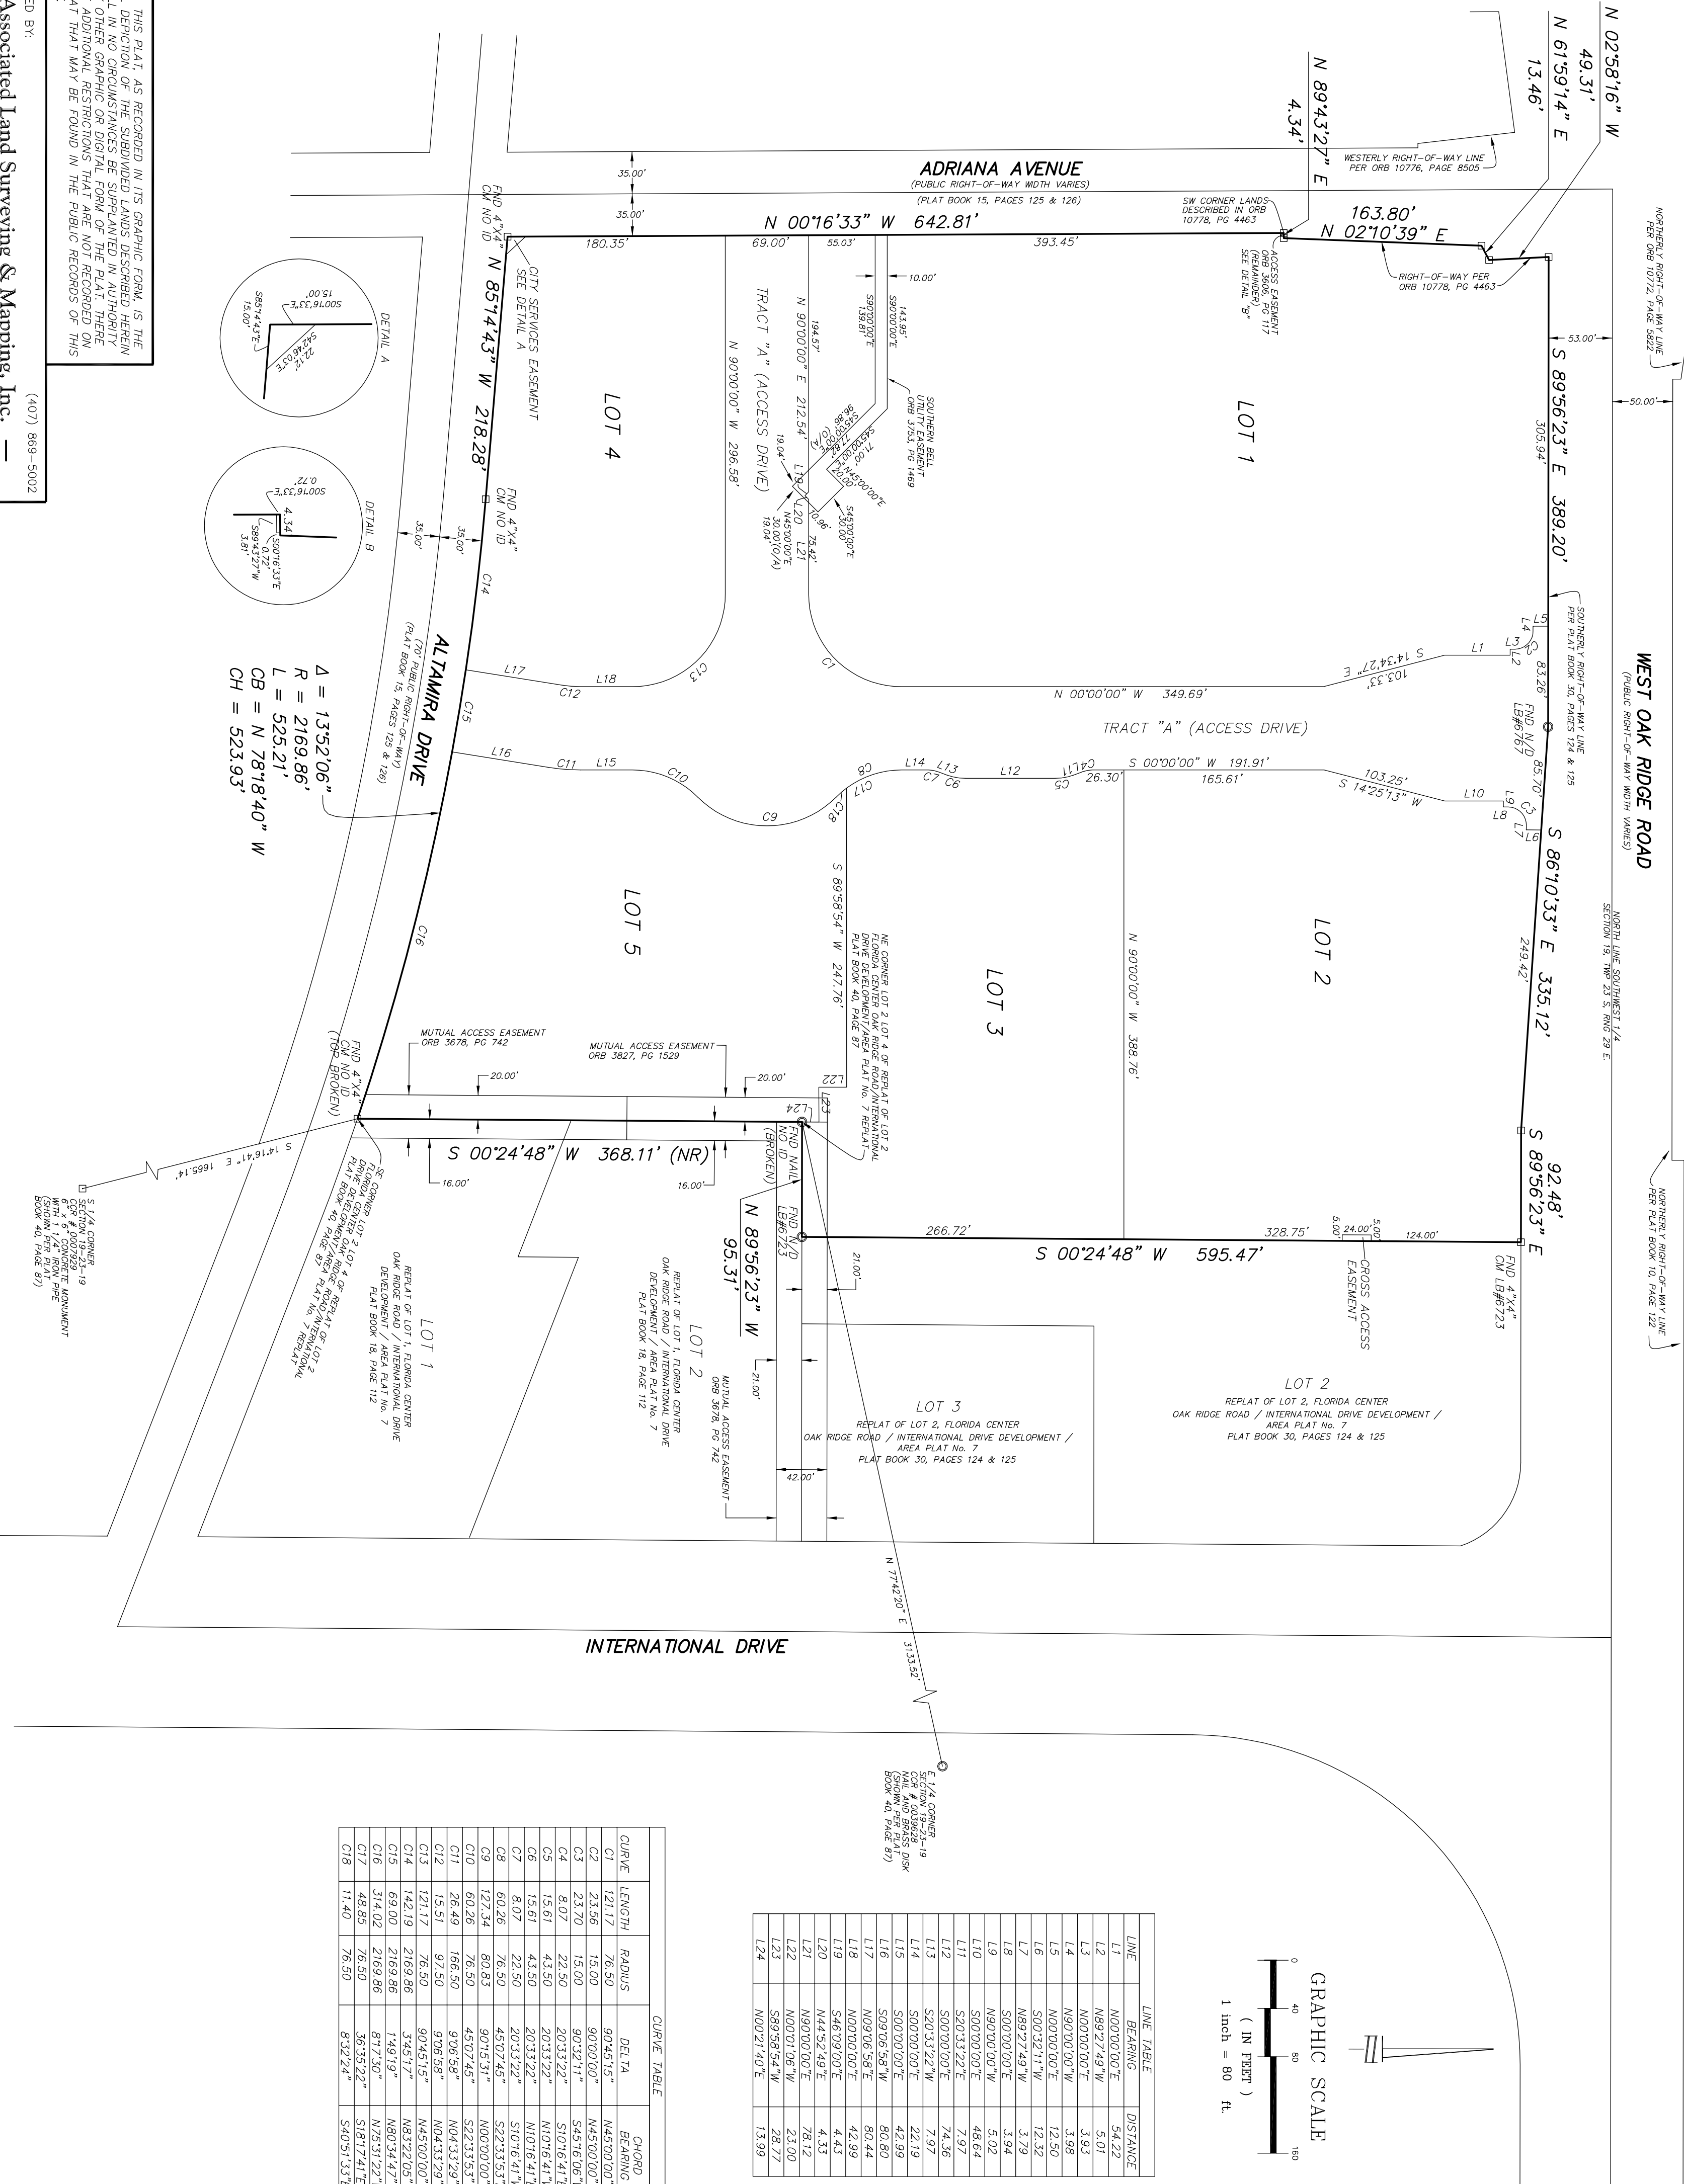

NOTICE: THIS PLAT AS RECORDED IN ITS GRAPHIC FORM, IS THE OFFICIAL DEPICTION OF THE SUBDIVIDED LANDS DESCRIBED HEREIN. ANY OTHER GRAPHIC OR DIGITAL FORM OF THE PLAT, THERE MAY BE ADDITIONAL RESTRICTIONS THAT ARE NOT RECORDED ON THIS PLAT THAT MAY BE FOUND IN THE PUBLIC RECORDS OF THIS COUNTY.

PREPARED BY: Associated Land Surveying & Mapping, Inc. PROFESSIONAL LAND SURVEYORS 101 WYOMORE ROAD, SUITE 101, ALTAMUNTA, FLORIDA 32714 CERTIFICATE OF AUTHORIZATION NUMBER: LB 6767