


PULSE INTERIM MEMORIAL

TEMPORARY USE PERMIT SUBMITTAL

Prepared For OnePulse Foundation

September 18, 2017

TABLE OF CONTENTS	
SHEET NUMBER	SHEET NAME
LA1.00	EXISTING CONDITIONS
LA1.10A	CALLOUT PLAN - PHASE ONE
LA1.10B	CALLOUT PLAN - PHASE TWO
LA1.11	DIMENSIONED GRID PLAN
LA2.00	DESIGN DETAILS

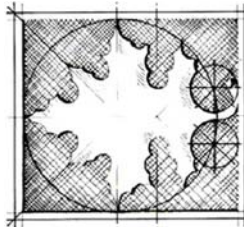

DIXIE HITE
+ PARTNERS
1501 W. PALM AVENUE
LONGWOOD, FLORIDA
TEL 407.667.1777
FAX 407.667.1779

TEMPORARY USE PERMIT SUBMITTAL

Cover Sheet

PULSE INTERIM MEMORIAL
Orlando, FL

OnePulse Foundation
P.O. Box 530036 Orlando, FL 32853-0036

Date:	9/18/17
Drawn by:	RT/YS
Reviewed by:	KS
Job Number:	N/A
Revision:	Date:

Sheet Number:

Date:	9/18/17
Drawn by:	RT/YS
Reviewed by:	KS
Job Number:	N/A
Revision:	Date:

PULSE INTERIM MEMORIAL
Orlando, FL

OnePulse Foundation
P.O. Box 530036 Orlando, FL 32853-0036




DIX.HITE
+ PARTNERS
155 S. ORANGE AVENUE
LONGWOOD, FLORIDA 32759
TEL 407.667.1777
FAX 407.667.1777


TEMPORARY USE PERMIT SUBMITTAL


Existing Conditions

Sheet Number:
LA1.00

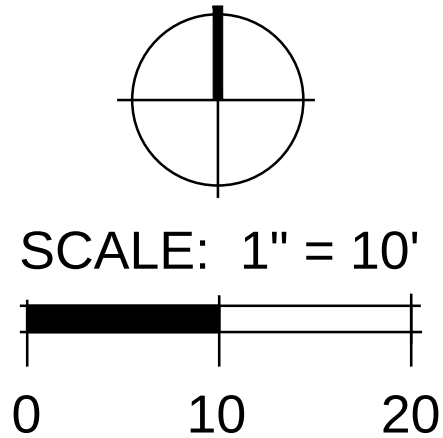


PLAN BASED ON SURVEY PERFORMED BY
ALTAMONTE SURVEY AND PLATTING, INC. ON 03/11/01

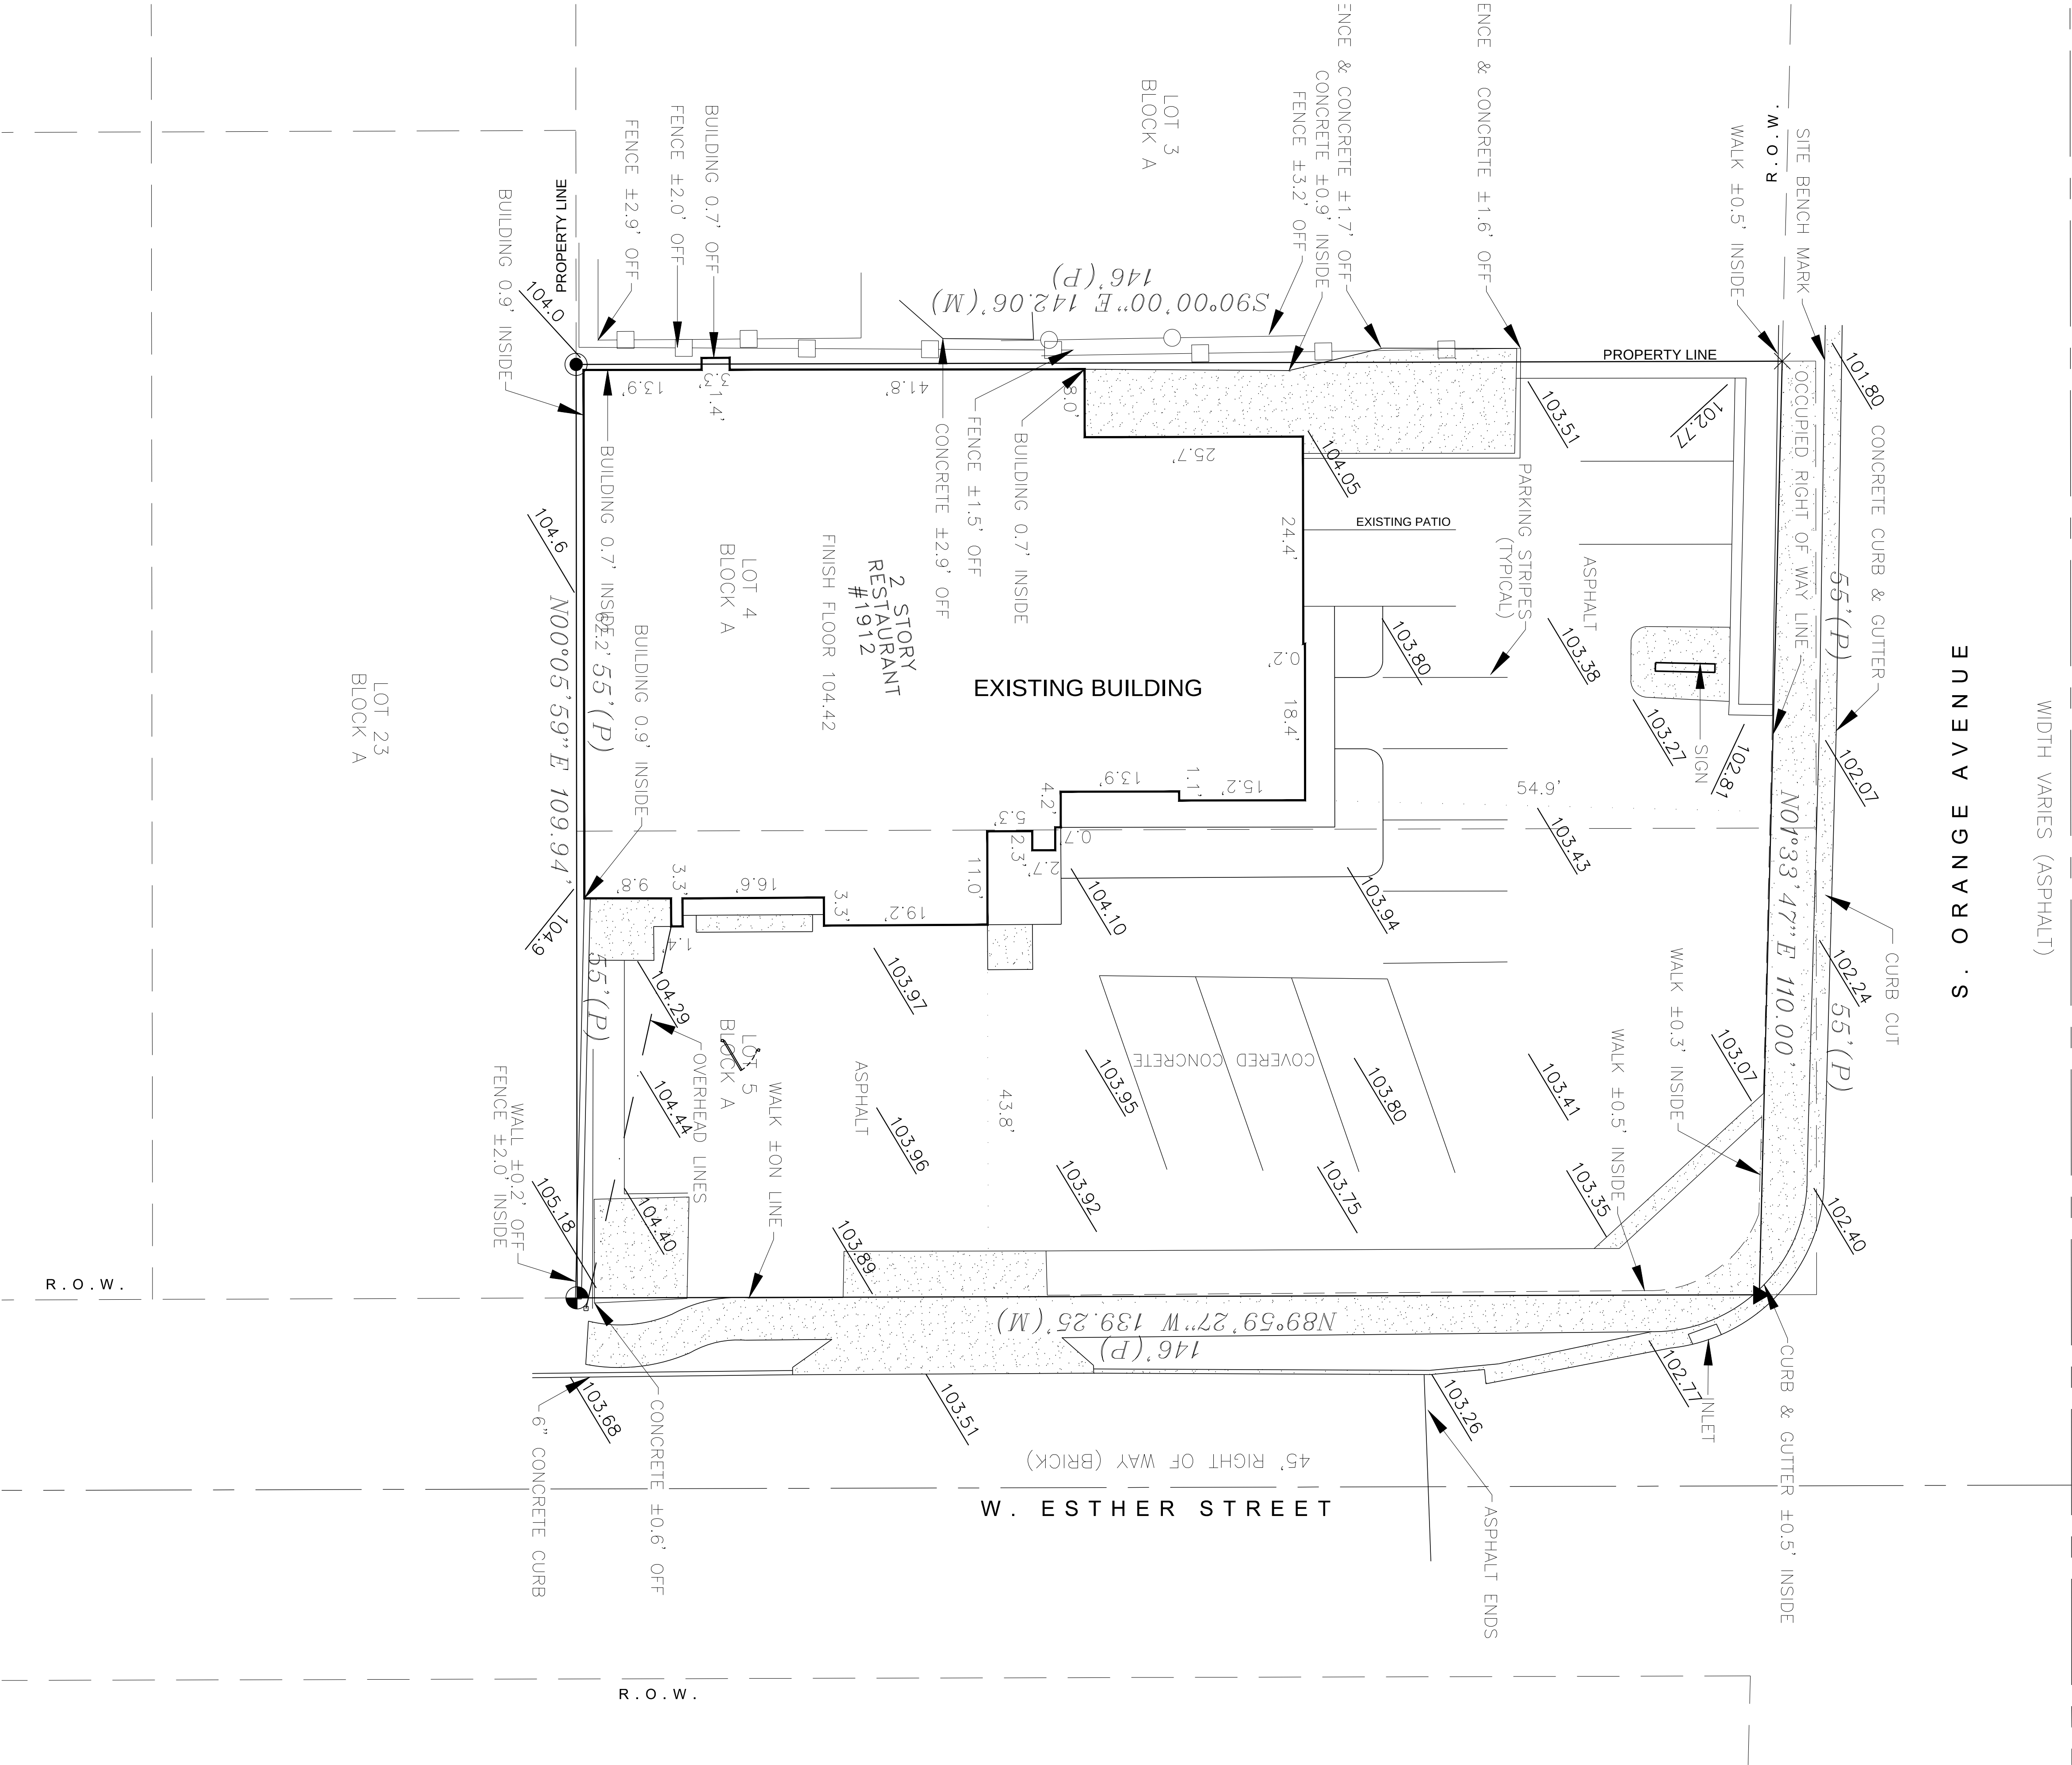

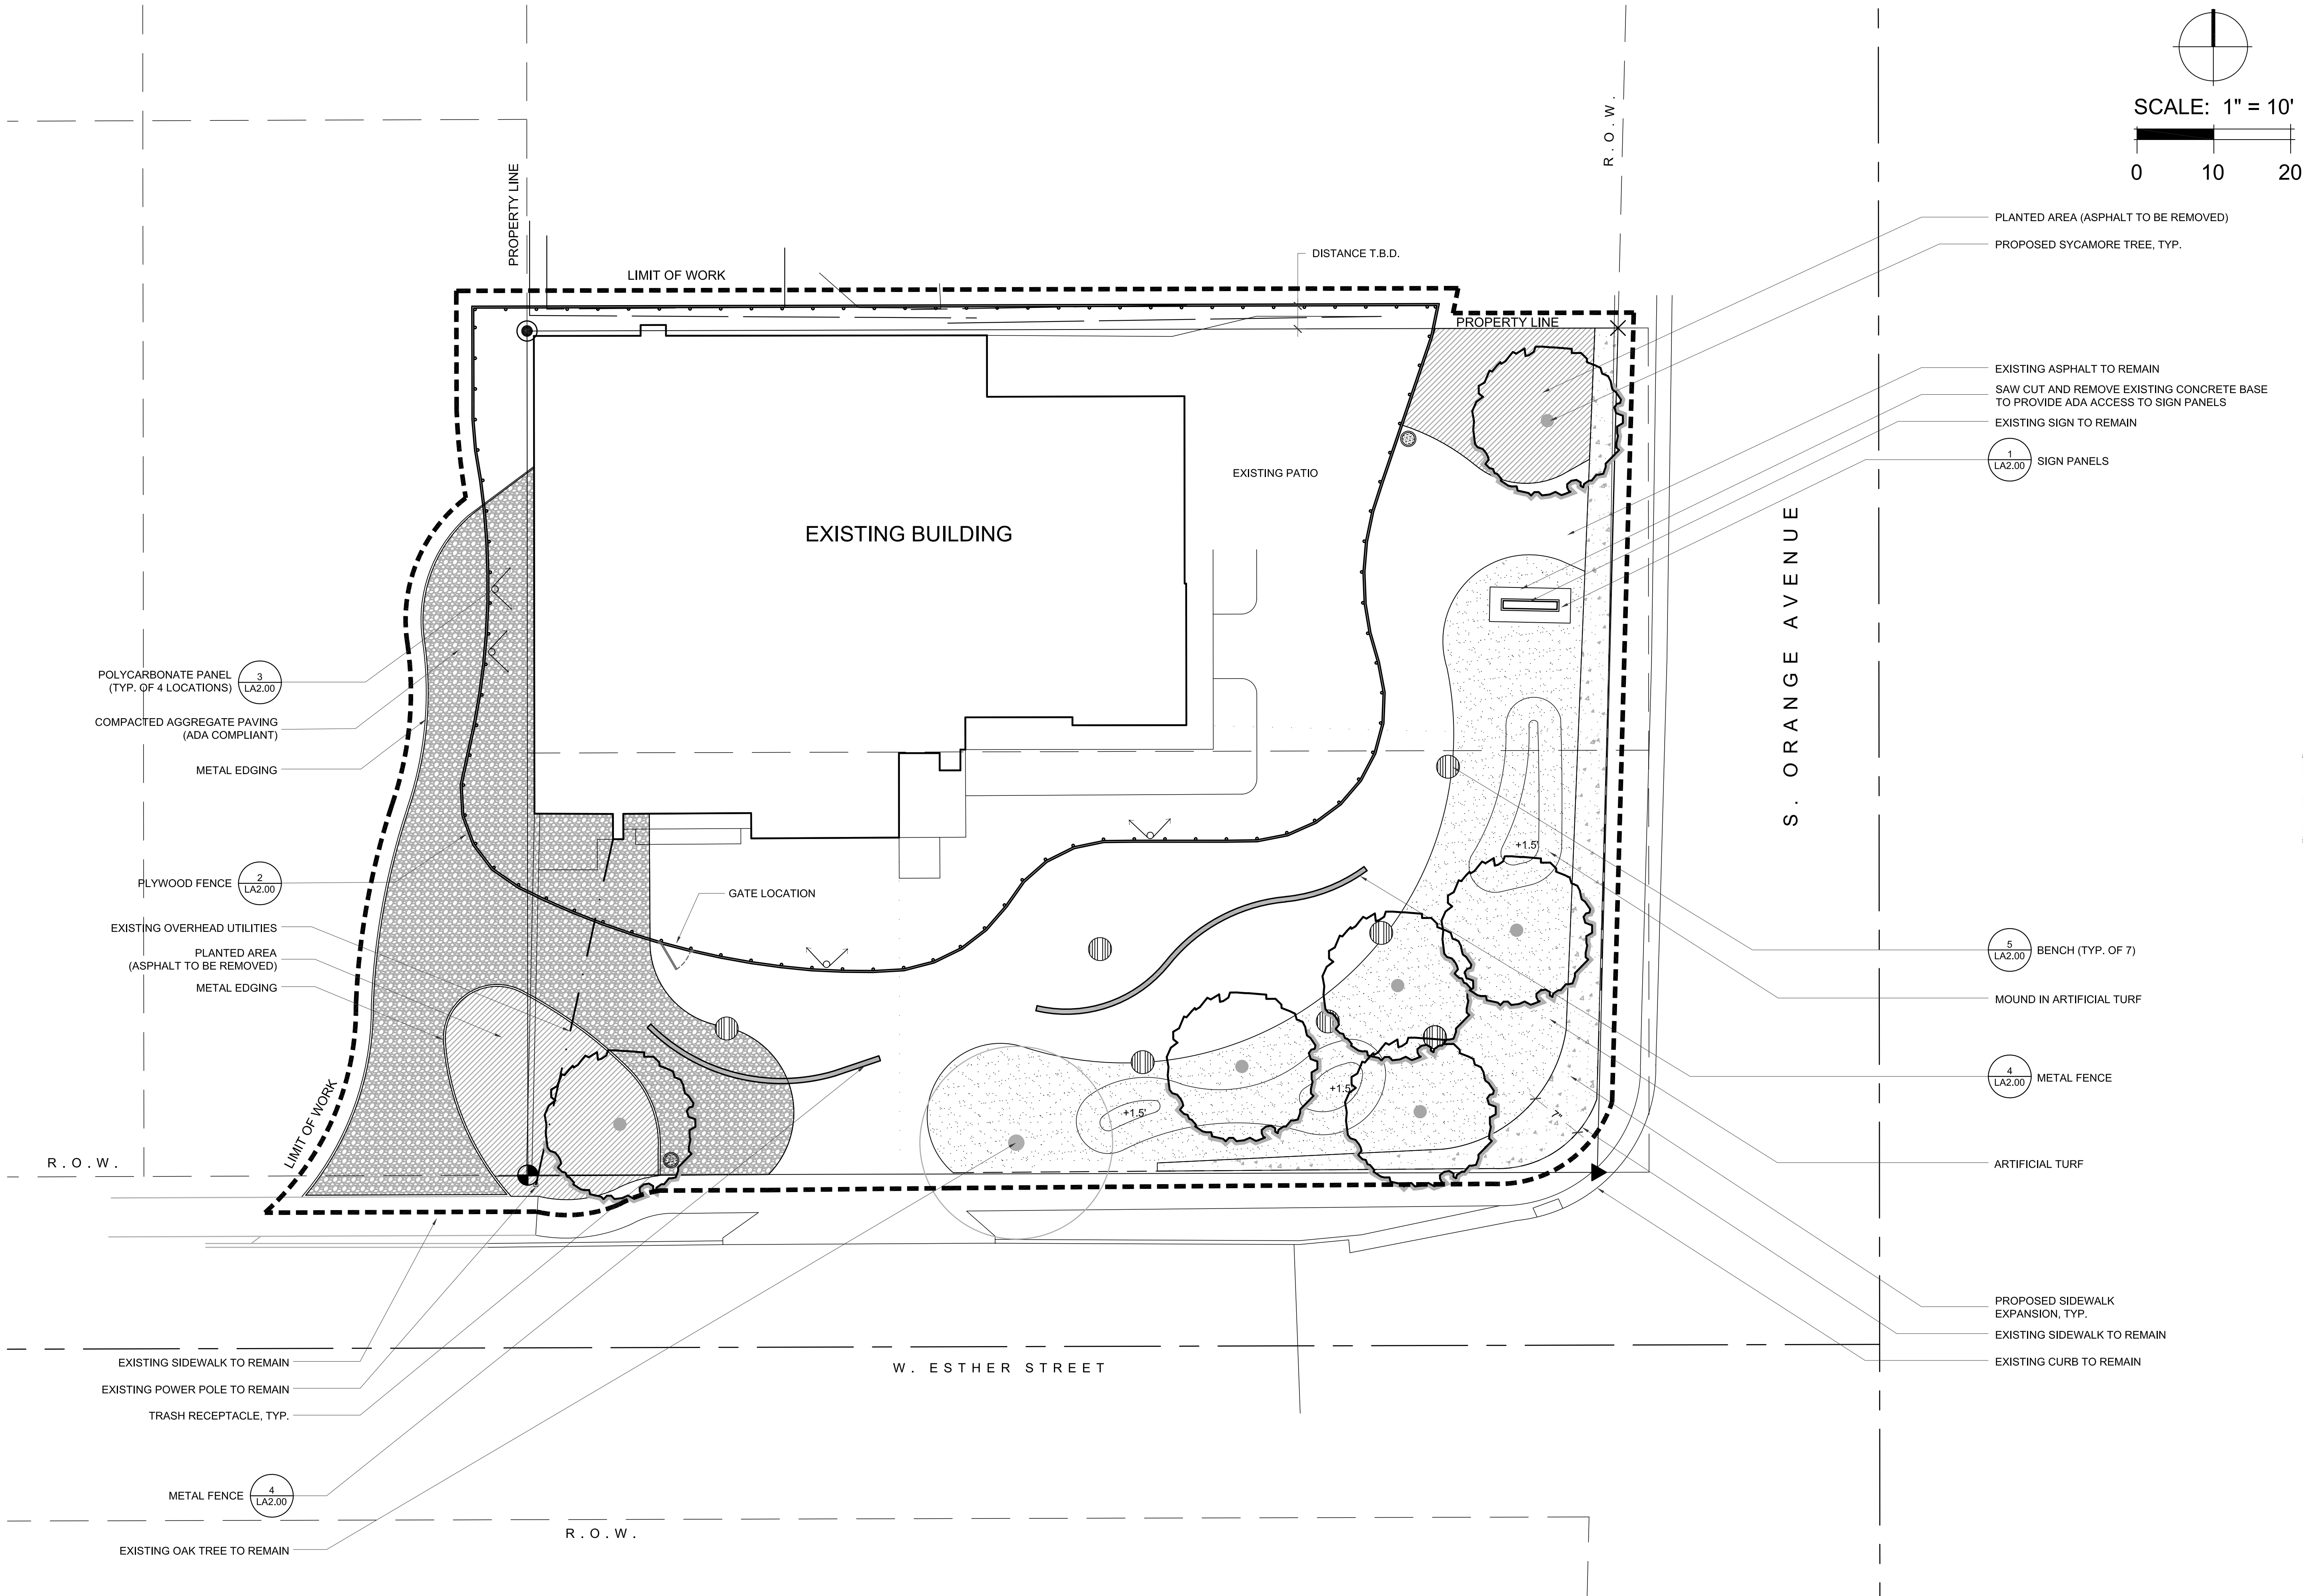

PULSE INTERIM MEMORIAL
Orlando, FL

OnePulse Foundation
P.O. Box 530036 Orlando, FL 32853-0036


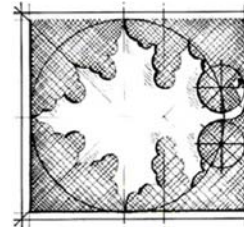


DIX.HITE
+ PARTNERS
1500 WOODLAND AVENUE
LOANWOOD, FL 32060
TEL 407.667.1777
FAX 407.667.1779

TEMPORARY USE PERMIT SUBMITTAL


Callout Plan - Phase Two

Sheet Number:
LA1.10B

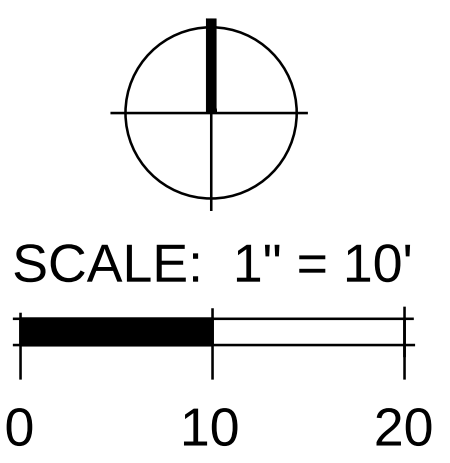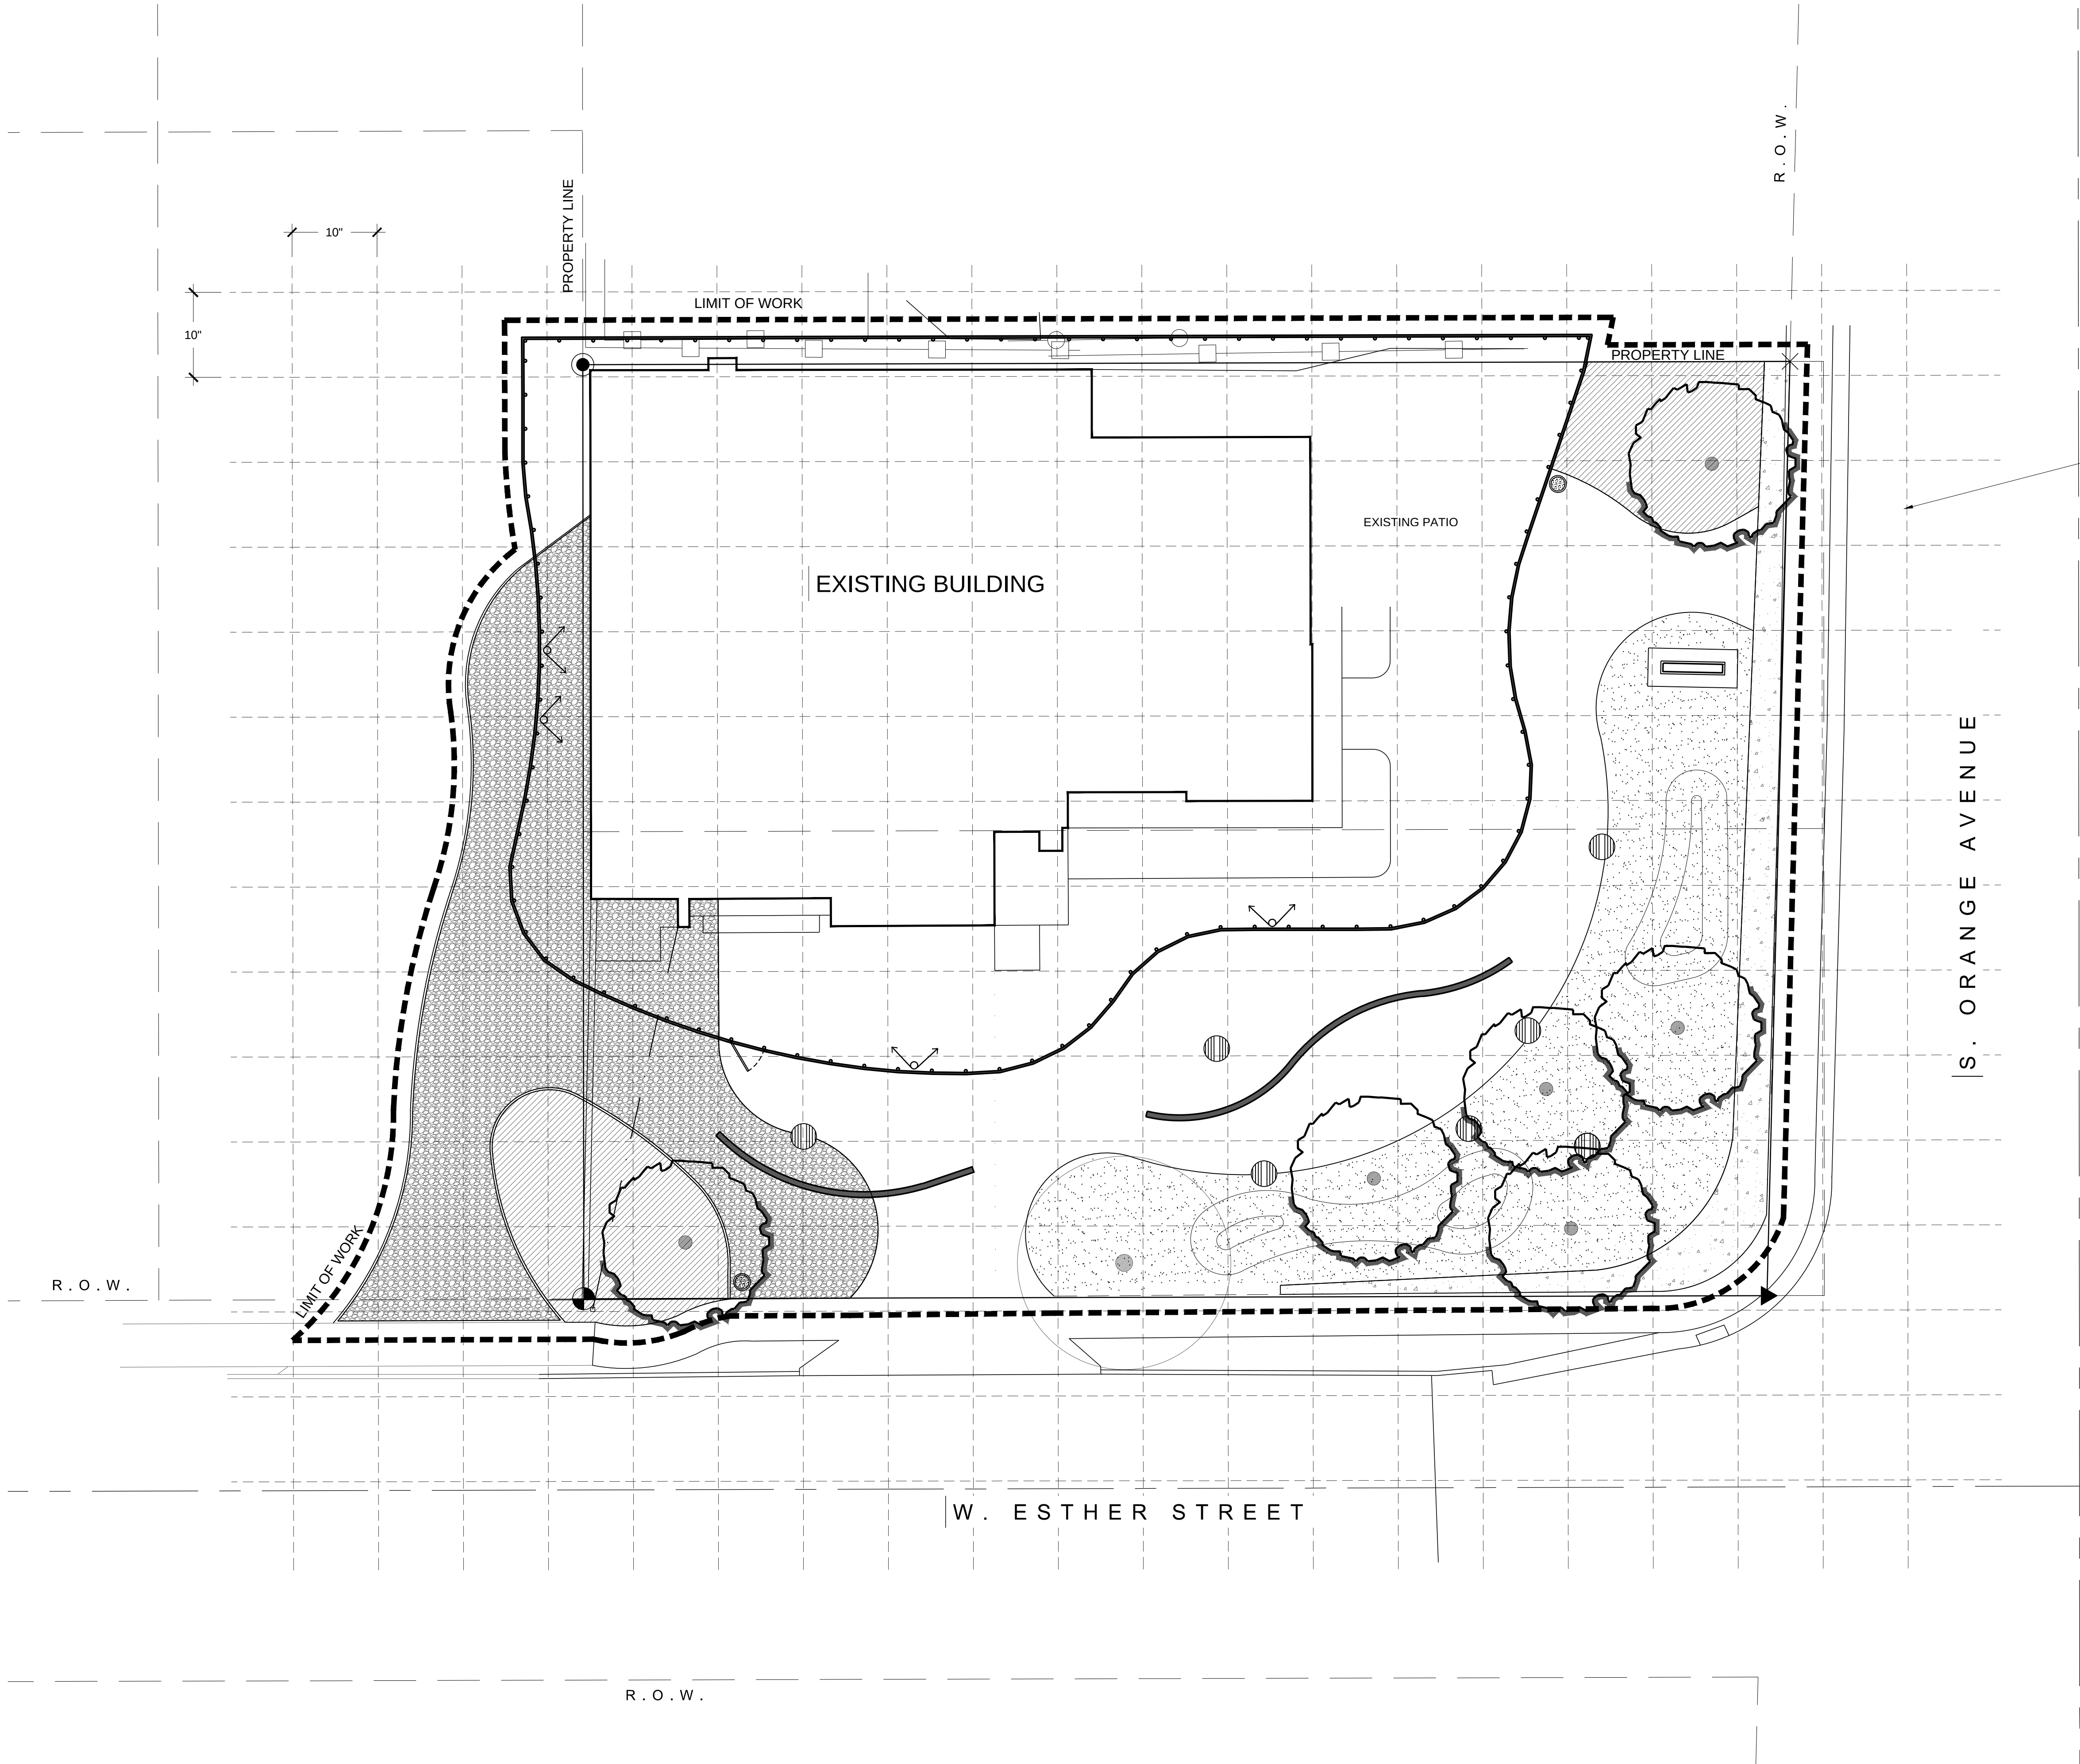

Date:	9/18/17
Drawn by:	RT/YS
Reviewed by:	KS
Job Number:	N/A
Revision:	Date:

PULSE INTERIM MEMORIAL
Orlando, FL
OnePulse Foundation
P.O. Box 530036 Orlando, FL 32853-0036



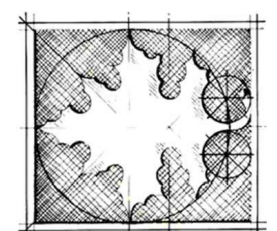


DIX.HITE
+ PARTNERS
150 W. ORANGE AVENUE
LONGWOOD, FLORIDA 32759
TEL 407.467.1777
FAX 407.467.1777

TEMPORARY USE PERMIT SUBMITTAL

Dimensioned Grid Plan

Sheet Number:
LA1.11

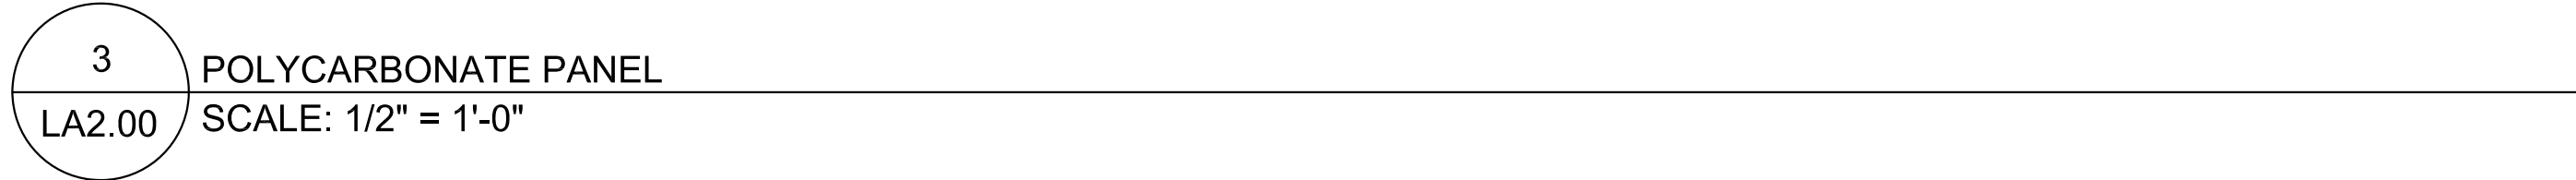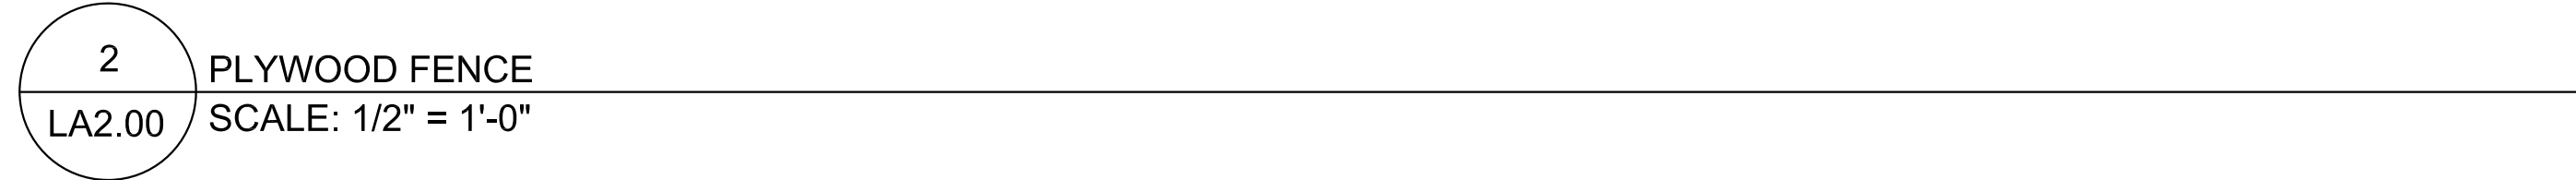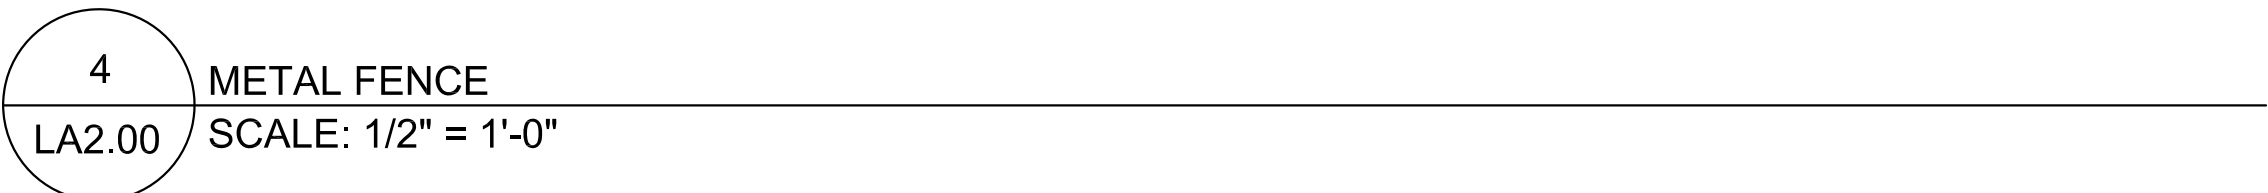

PULSE INTERIM MEMORIAL
Orlando, FL



TEMPORARY USE PERMIT SUBMITTAL

Design Details

Sheet Number:

LA2.00