
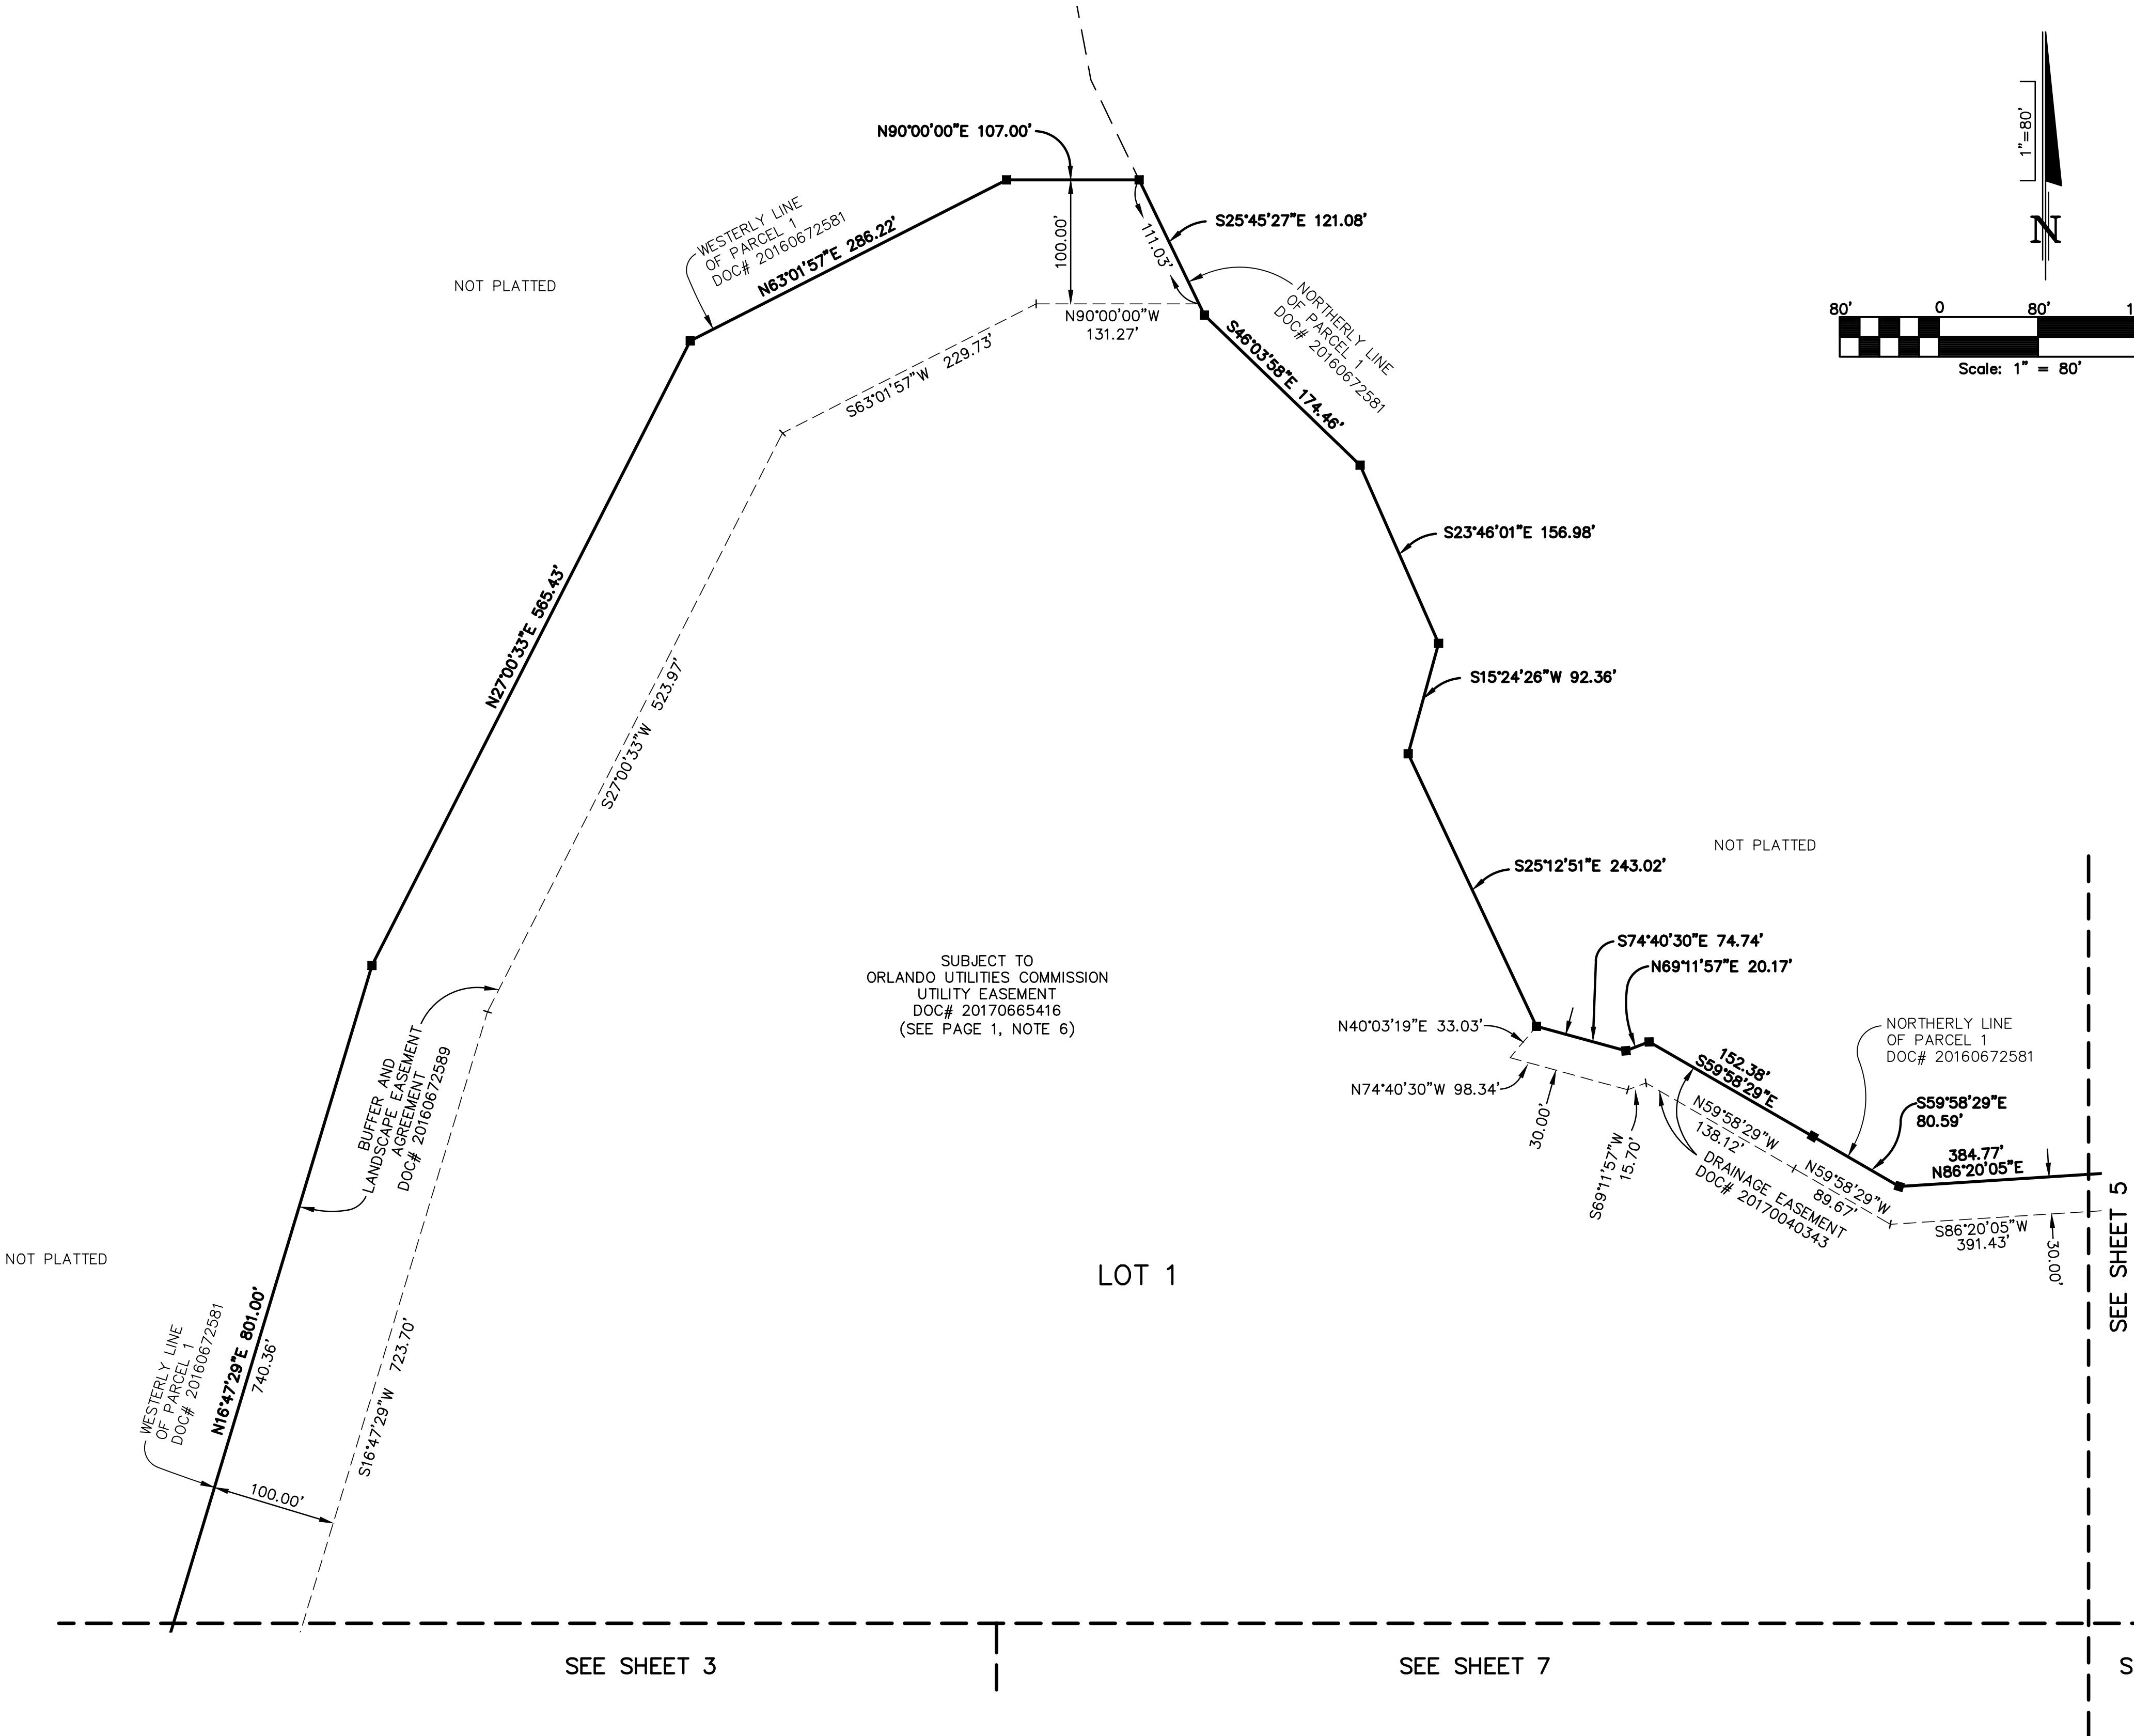


LAKE NONA CENTRAL PARCEL 10 LOT 1  
A PORTION OF SECTION 13, TOWNSHIP 24 SOUTH, RANGE 30 EAST  
AND A PORTION OF SECTION 18, TOWNSHIP 24 SOUTH, RANGE 31 EAST  
CITY OF ORLANDO, ORANGE COUNTY, FLORIDA

PLAT  
BOOK


PAGE

SHEET 4 OF 10  
SEE SHEET 1 FOR NOTES AND LEGEND  
SEE SHEET 2 FOR KEY MAP

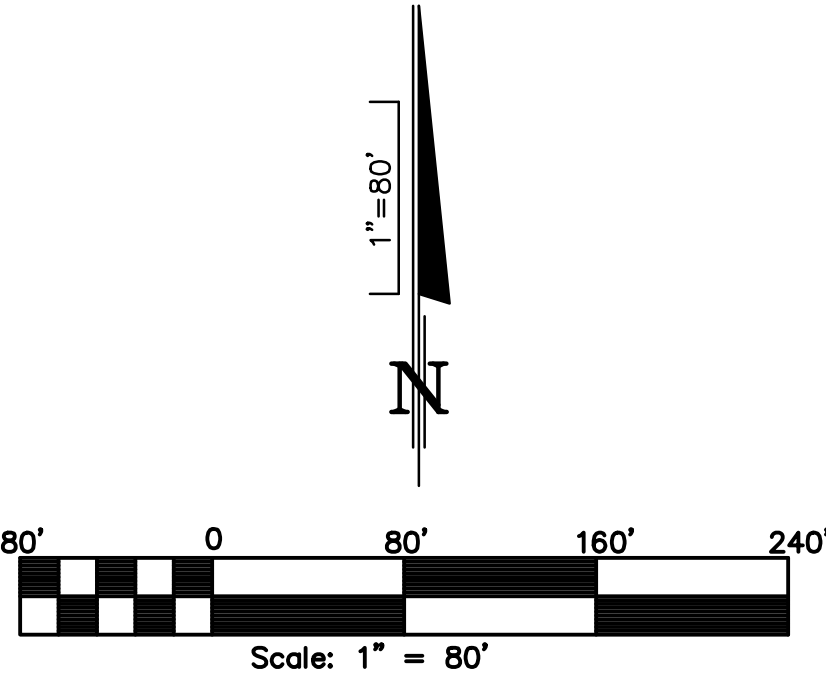

NOTICE: THIS PLAT, AS RECORDED IN ITS GRAPHIC FORM, IS THE OFFICIAL DEPICTION OF THE SUBDIVIDED LANDS DESCRIBED HEREIN AND WILL IN NO CIRCUMSTANCES BE SUPPLANTED IN AUTHORITY BY ANY OTHER GRAPHIC OR DIGITAL FORM OF THE PLAT. THERE MAY BE ADDITIONAL RESTRICTIONS THAT ARE NOT RECORDED ON THIS PLAT THAT MAY BE FOUND IN THE PUBLIC RECORDS OF THIS COUNTY.

PREPARED BY:

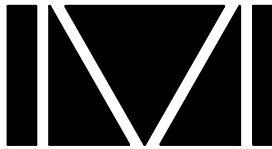

DONALD W. MCINTOSH ASSOCIATES, INC.  
ENGINEERS PLANNERS SURVEYORS  
2200 PARK AVENUE NORTH, WINTER PARK, FLORIDA 32789 (407) 644-4068  
CERTIFICATE OF AUTHORIZATION NUMBER LB68