
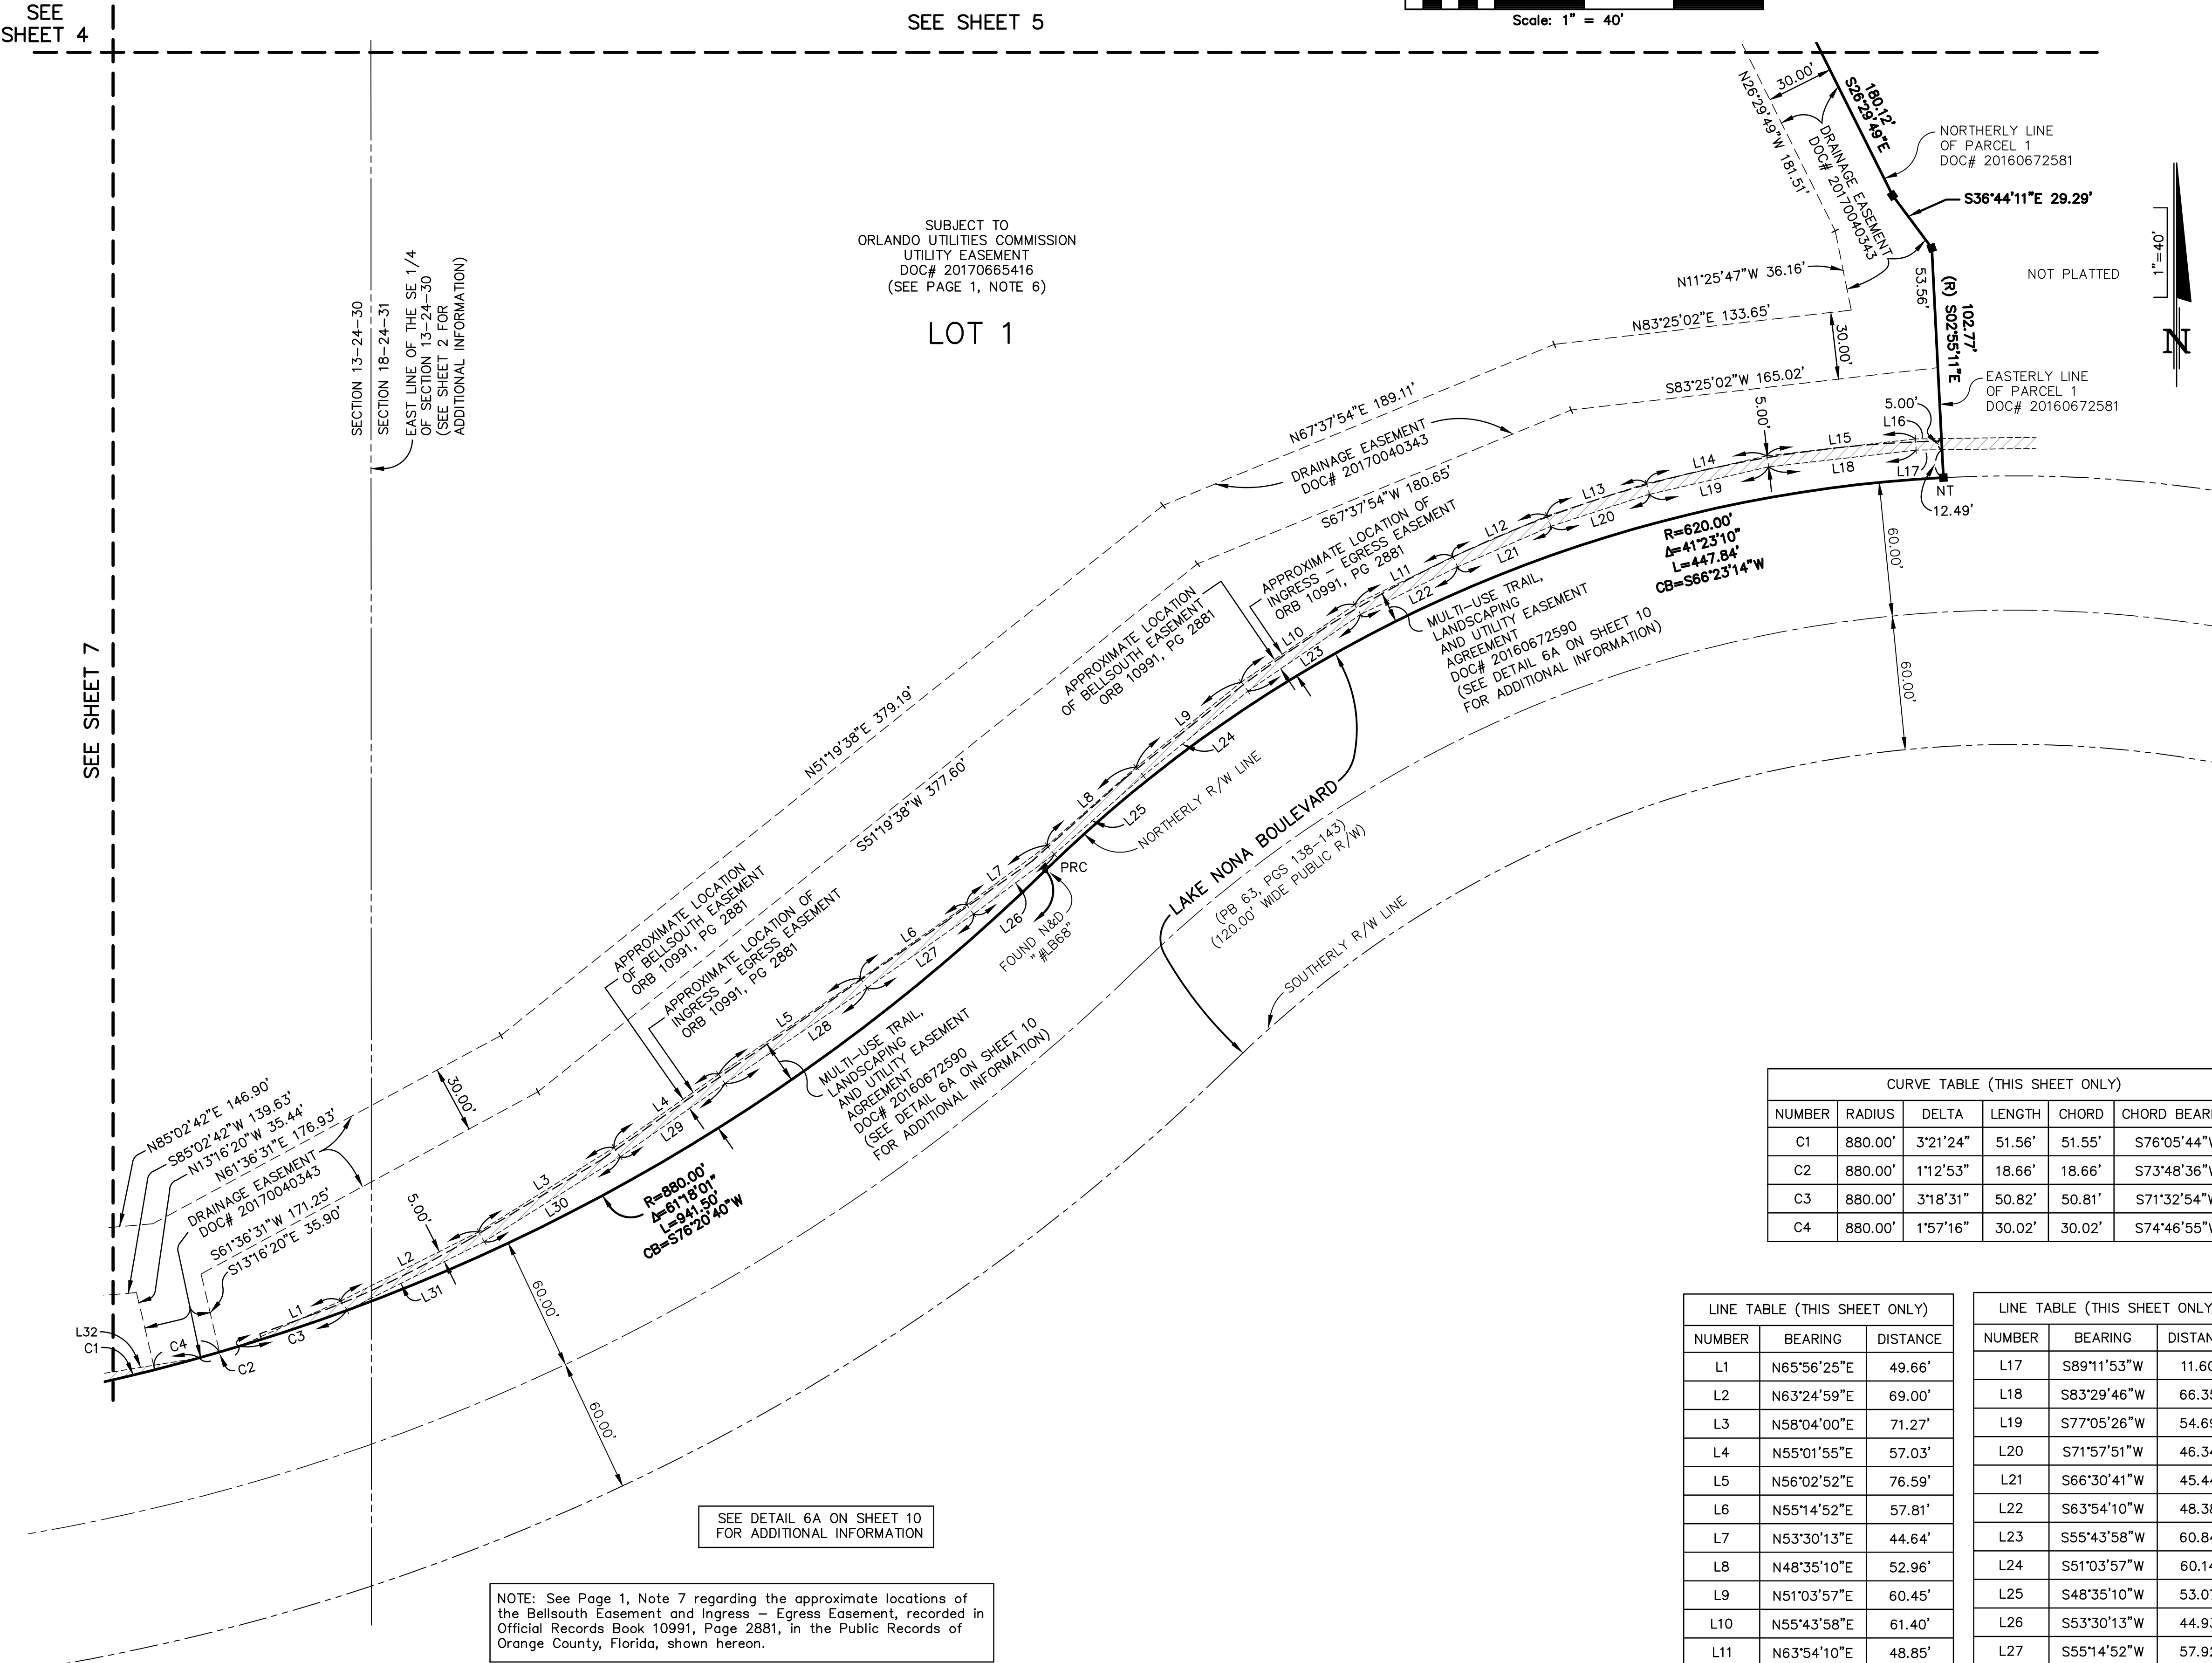
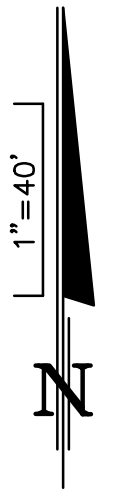


LAKE NONA CENTRAL PARCEL 10 LOT 1
A PORTION OF SECTION 13, TOWNSHIP 24 SOUTH, RANGE 30 EAST
AND A PORTION OF SECTION 18, TOWNSHIP 24 SOUTH, RANGE 31 EAST
CITY OF ORLANDO, ORANGE COUNTY, FLORIDA

PLAT BOOK PAGE

SHEET 6 OF 10
SEE SHEET 1 FOR NOTES AND LEGEND
SEE SHEET 2 FOR KEY MAP

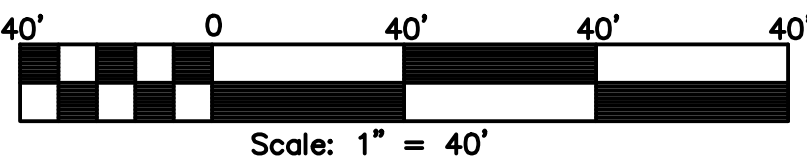

CURVE TABLE (THIS SHEET ONLY)					
NUMBER	RADIUS	DELTA	LENGTH	CHORD	CHORD BEARING
C1	880.00'	3°21'24"	51.56'	51.55'	S76°05'44"W
C2	880.00'	1°12'53"	18.66'	18.66'	S73°48'36"W
C3	880.00'	3°18'31"	50.82'	50.81'	S71°32'54"W
C4	880.00'	1°57'16"	30.02'	30.02'	S74°46'55"W

LINE TABLE (THIS SHEET ONLY)		
NUMBER	BEARING	DISTANCE
L1	N65°56'25"E	49.66'
L2	N63°24'59"E	69.00'
L3	N58°04'00"E	71.27'
L4	N55°01'55"E	57.03'
L5	N56°02'52"E	76.59'
L6	N55°14'52"E	57.81'
L7	N53°30'13"E	44.64'
L8	N48°35'10"E	52.96'
L9	N51°03'57"E	60.45'
L10	N55°43'58"E	61.40'
L11	N63°54'10"E	48.85'
L12	N66°30'41"E	45.79'
L13	N71°57'51"E	46.80'
L14	N77°05'26"E	55.19'
L15	N83°29'46"E	66.88'
L16	N89°11'53"E	11.67'

LINE TABLE (THIS SHEET ONLY)		
NUMBER	BEARING	DISTANCE
L17	S89°11'53"W	11.60'
L18	S83°29'46"W	66.35'
L19	S77°05'26"W	54.69'
L20	S71°57'51"W	46.34'
L21	S66°30'41"W	45.44'
L22	S63°54'10"W	48.38'
L23	S55°43'58"W	60.84'
L24	S51°03'57"W	60.14'
L25	S48°35'10"W	53.07'
L26	S53°30'13"W	44.93'
L27	S55°14'52"W	57.92'
L28	S56°02'52"W	76.59'
L29	S55°01'55"W	57.11'
L30	S58°04'00"W	71.63'
L31	S63°24'59"W	68.55'
L32	N80°48'30"E	45.66'

NOTE: See Page 1, Note 7 regarding the approximate locations of the Bellsouth Easement and Ingress - Egress Easement, recorded in Official Records Book 10991, Page 2881, in the Public Records of Orange County, Florida, shown hereon.

SEE DETAIL 6A ON SHEET 10 FOR ADDITIONAL INFORMATION

PREPARED BY:
**DONALD W. MCINTOSH ASSOCIATES, INC.**
ENGINEERS PLANNERS SURVEYORS
2200 PARK AVENUE NORTH, WINTER PARK, FLORIDA 32789 (407) 644-4068
CERTIFICATE OF AUTHORIZATION NUMBER LB68

NOTICE: THIS PLAT, AS RECORDED IN ITS GRAPHIC FORM, IS THE OFFICIAL DEPICTION OF THE SUBDIVIDED LANDS DESCRIBED HEREIN AND WILL IN NO CIRCUMSTANCES BE SUPPLANTED IN AUTHORITY BY ANY OTHER GRAPHIC OR DIGITAL FORM OF THE PLAT. THERE MAY BE ADDITIONAL RESTRICTIONS THAT ARE NOT RECORDED ON THIS PLAT THAT MAY BE FOUND IN THE PUBLIC RECORDS OF THIS COUNTY.