



STARWOOD PHASE N-1A

A PORTION OF SECTIONS 33 AND 34, TOWNSHIP 23 SOUTH,
RANGE 31 EAST, CITY OF ORLANDO, ORANGE COUNTY,
FLORIDA

PLAT
BOOK: PAGE:

POINT OF COMMENCEMENT
SW CORNER OF THE NW 1/4 OF
SEC. 33-23-31
FOUND 4"x4" CM (NO ID)

NOTICE
THIS PLAT, AS RECORDED IN ITS GRAPHIC FORM, IS THE OFFICIAL
DEPICTION OF THE SUBDIVIDED LANDS DESCRIBED HEREIN AND WILL IN NO
CIRCUMSTANCES BE SUPPLANTED IN AUTHORITY BY ANY OTHER GRAPHIC
OR DIGITAL FORM OF THE PLAT. THERE MAY BE ADDITIONAL RESTRICTIONS
THAT ARE NOT RECORDED ON THIS PLAT THAT MAY BE FOUND IN THE
PUBLIC RECORDS OF THIS COUNTY.

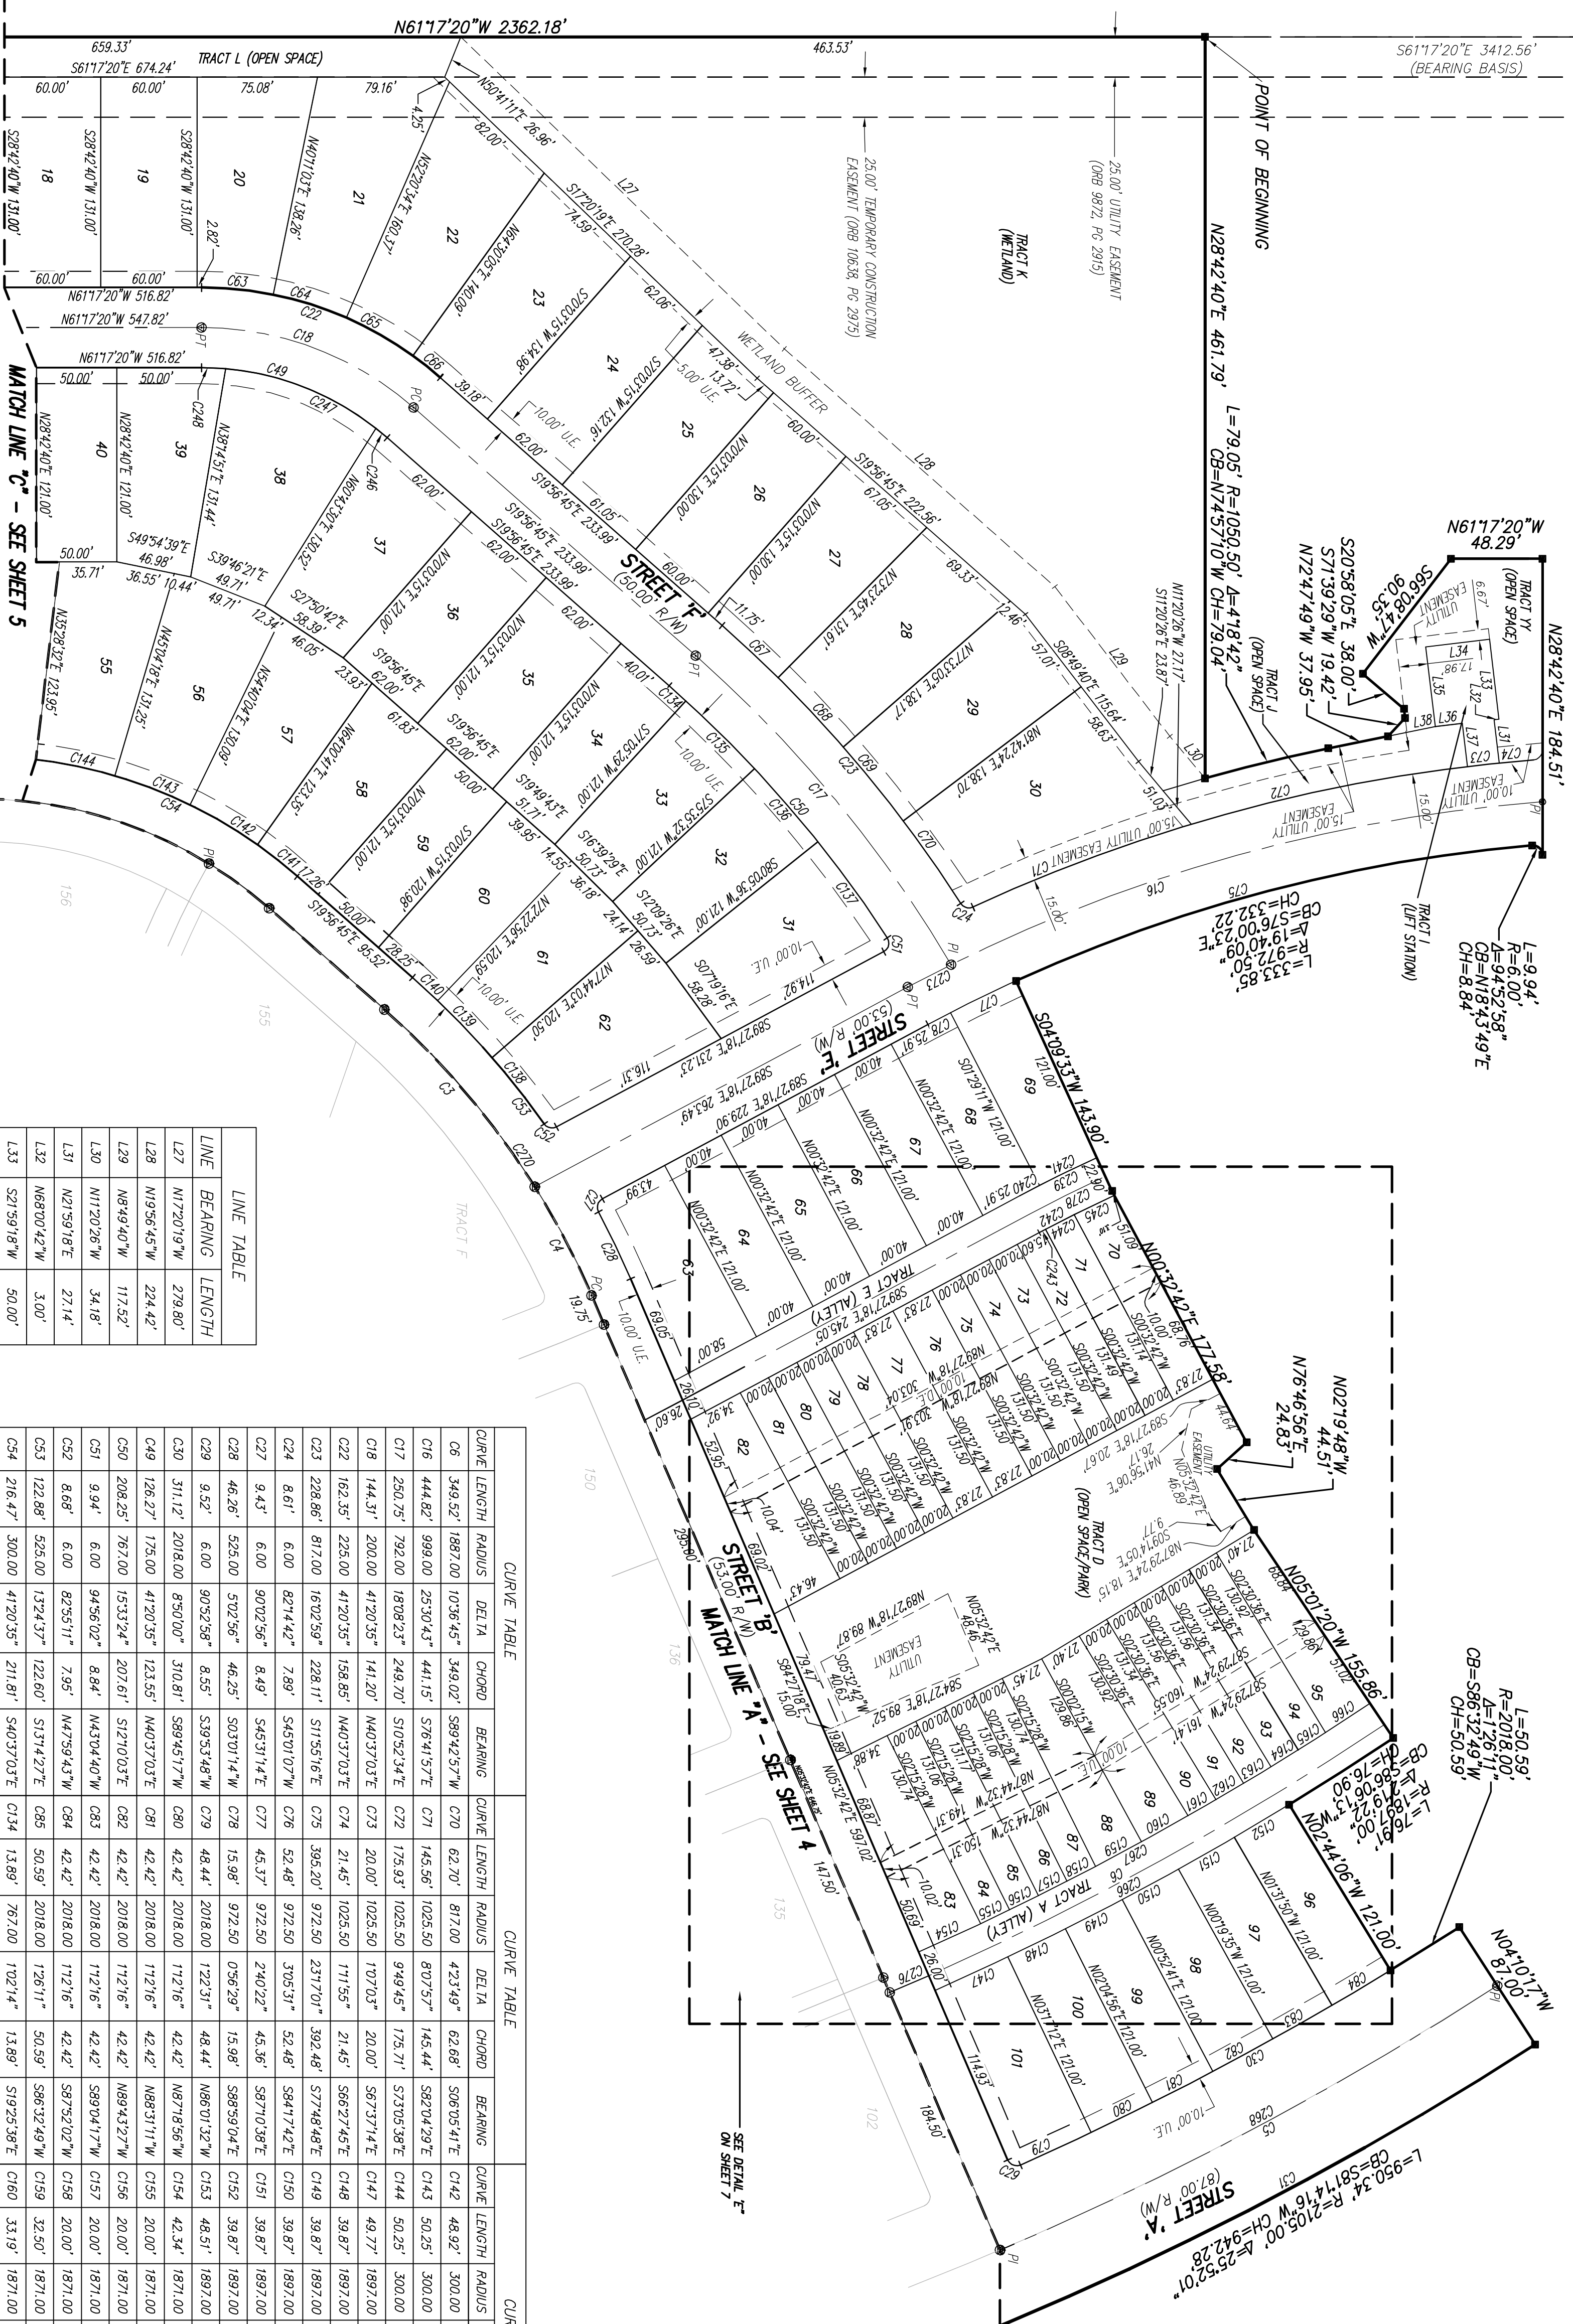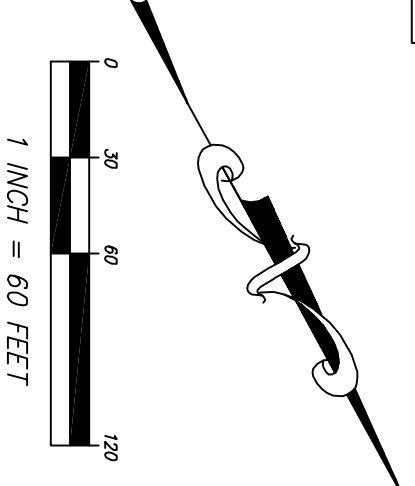

LINE	BEARING	LENGTH
L27	N17°20'19"W	278.80'
L28	N19°56'45"W	224.42'
L29	N8°49'40"W	111.52'
L30	N11°20'26"W	34.18'
L31	N21°59'18"E	27.14'
L32	N68°00'42"W	50.00'
L33	S21°59'18"W	50.00'
L34	S68°00'42"E	40.00'
L35	N21°59'18"E	50.00'
L36	N68°00'42"W	17.00'
L37	N21°59'18"E	27.00'
L38	N72°47'49"W	29.91'

CURVE TABLE						CURVE TABLE						CURVE TABLE					
CURVE	LENGTH	RADIUS	DELTA	CHORD	BEARING	CURVE	LENGTH	RADIUS	DELTA	CHORD	BEARING	CURVE	LENGTH	RADIUS	DELTA	CHORD	BEARING

CURVE TABLE				CURVE TABLE			
CURVE	LENGTH	RADIUS	DELTA	CURVE	LENGTH	RADIUS	DELTA

SHEET 3 OF 7



131 WEST KALEY STREET
ORLANDO, FLORIDA 32806
PHONE: 321.354.8826 FAX: 407.648.9104
WWW.DEWBERRY.COM
CERTIFICATE OF AUTHORIZATION NO. LB 8011