
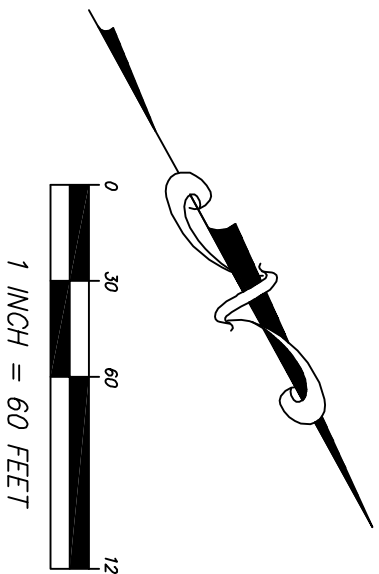


STARWOOD PHASE N-1A

A PORTION OF SECTIONS 33 AND 34, TOWNSHIP 23 SOUTH,
RANGE 31 EAST, CITY OF ORLANDO, ORANGE COUNTY,
FLORIDA

PLAT
BOOK: PAGE:

CURVE TABLE										CURVE TABLE									
CURVE	LENGTH	RADIUS	DELTA	CHORD	BEARING	CURVE	LENGTH	RADIUS	DELTA	CHORD	BEARING								
C5	930.70'	2061.50	255°20'	922.81'	S81°16'W	C173	27.68'	1987.00	0°50'26"	27.68'	N70°59'59"W								
C7	549.10'	1877.00	16°45'41"	547.15'	S76°01'43"W	C174	27.65'	1988.00	0°50'23"	27.65'	N71°00'24"W								
C10	465.66'	1729.50	15°29'36"	464.26'	S76°41'37"W	C175	20.00'	1987.00	0°56'26"	20.00'	N71°43'48"W								
C13	299.23'	1434.50	11°57'06"	298.69'	S78°23'10"W	C176	20.00'	1989.00	0°56'26"	20.00'	N72°20'14"W								
C31	950.34'	2105.00	25°52'01"	942.28'	S81°14'16"W	C177	20.00'	1987.00	0°56'26"	20.00'	N72°56'41"W								
C32	534.74'	2018.00	15°10'56"	533.18'	S75°53'44"W	C178	27.65'	1988.00	0°50'23"	27.65'	N73°40'05"W								
C33	9.53'	6.00	90°59'06"	8.56'	S51°01'44"W	C179	27.68'	1987.00	0°50'26"	27.68'	N74°30'30"W								
C34	9.31'	6.00	88°53'40"	8.40'	N8°54'08"E	C180	20.00'	1987.00	0°56'26"	20.00'	N75°13'56"W								
C35	440.44'	1756.00	14°22'15"	439.28'	S76°09'51"W	C181	20.00'	1987.00	0°56'26"	20.00'	N75°50'22"W								
C36	115.54'	76.50	86°32'07"	104.87'	S25°42'40"W	C182	27.68'	1987.00	0°50'26"	27.68'	N76°33'48"W								
C38	260.84'	1408.00	10°36'52"	260.47'	S77°45'02"W	C183	27.65'	1987.00	0°50'23"	27.65'	N77°24'13"W								
C39	9.74'	6.00	93°00'57"	8.71'	N6°02'63"W	C184	20.00'	1987.00	0°56'26"	20.00'	N78°07'37"W								
C40	196.66'	422.00	23°52'20"	195.24'	S08°00'55"E	C185	20.00'	1987.00	0°56'26"	20.00'	N78°44'03"W								
C41	178.23'	247.00	41°20'35"	174.39'	S40°37'03"E	C186	20.00'	1987.00	0°56'26"	20.00'	N79°20'50"W								
C46	366.85'	515.00	40°48'49"	359.14'	N37°57'48"E	C187	27.65'	1987.00	0°50'23"	27.65'	N80°03'54"W								
C57	9.29'	6.00	88°40'19"	8.39'	N38°47'28"E	C188	27.68'	1987.00	0°50'26"	27.68'	N80°54'18"W								
C58	9.54'	6.00	91°08'53"	8.57'	S51°07'08"W	C189	20.00'	1987.00	0°56'26"	20.00'	N81°37'45"W								
C59	425.88'	1703.00	14°19'42"	424.77'	S78°08'34"W	C190	20.00'	1987.00	0°56'26"	20.00'	N82°14'11"W								
C60	35.49'	23.50	86°32'07"	32.27'	S25°42'40"W	C191	35.07'	1987.00	1°03'33"	35.07'	N83°04'21"W								
C61	36.91'	23.50	90°00'00"	33.23'	S62°33'24"E	C194	36.14'	1967.00	1°06'33"	36.14'	N86°23'34"W								
C62	272.43'	1461.00	10°41'07"	272.03'	S77°47'07"W	C195	42.29'	1967.00	1°17'52"	42.29'	N69°55'46"W								
C66	34.74'	2018.00	0°59'11"	34.74'	N82°59'37"W	C196	42.29'	1967.00	1°17'52"	42.29'	N70°53'38"W								
C87	20.00'	2018.00	0°34'04"	20.00'	N82°31'00"W	C197	42.29'	1967.00	1°17'52"	42.29'	N72°11'50"W								
C88	20.00'	2018.00	0°34'04"	20.00'	N81°38'56"W	C198	42.29'	1967.00	1°17'52"	42.29'	N73°29'21"W								
C89	30.99'	2018.00	0°52'48"	30.99'	N80°55'29"W	C199	42.29'	1967.00	1°17'52"	42.29'	N74°47'13"W								
C90	31.66'	2018.00	0°53'56"	31.66'	N80°02'08"W	C200	42.29'	1967.00	1°17'52"	42.29'	N76°05'05"W								
C92	20.00'	2018.00	0°34'04"	20.00'	N79°18'08"W	C201	42.29'	1967.00	1°17'52"	42.29'	N77°22'57"W								
C92	20.00'	2018.00	0°34'04"	20.00'	N78°44'03"W	C202	42.29'	1967.00	1°17'52"	42.29'	N78°40'49"W								
C93	20.00'	2018.00	0°34'04"	20.00'	N78°09'59"W	C203	42.29'	1967.00	1°17'52"	42.29'	N79°58'40"W								
C94	31.66'	2018.00	0°53'56"	31.66'	N77°25'59"W	C204	42.29'	1967.00	1°17'52"	42.29'	N81°16'32"W								
C95	30.99'	2018.00	0°52'48"	30.99'	N76°32'37"W	C205	54.46'	1967.00	1°17'47"	54.46'	N82°45'37"W								
C96	20.00'	2018.00	0°34'04"	20.00'	N75°49'11"W	C206	97.98'	1703.00	3°17'48"	97.97'	N70°37'37"W								
C97	20.00'	2018.00	0°34'04"	20.00'	N75°15'07"W	C207	55.09'	1703.00	1°51'12"	55.09'	N73°27'07"W								
C98	30.99'	2018.00	0°52'48"	30.99'	N74°31'41"W	C208	53.29'	1703.00	1°47'34"	53.28'	N75°01'30"W								
C99	31.66'	2018.00	0°53'56"	31.66'	N73°58'19"W	C209	53.29'	1703.00	1°47'34"	53.28'	N76°49'04"W								
C100	20.00'	2018.00	0°34'04"	20.00'	N72°54'19"W	C210	53.29'	1703.00	1°47'34"	53.28'	N78°36'58"W								
C101	20.00'	2018.00	0°34'04"	20.00'	N72°20'14"W	C211	53.29'	1703.00	1°47'34"	53.28'	N80°24'12"W								
C102	20.00'	2018.00	0°34'04"	20.00'	N71°46'10"W	C212	59.67'	1703.00	2°00'27"	59.66'	N82°18'12"W								
C103	31.66'	2018.00	0°53'56"	31.66'	N71°02'10"W	C213	47.08'	1461.00	1°50'47"	47.08'	N73°22'00"W								
C104	30.99'	2018.00	0°52'48"	30.99'	N70°08'48"W	C214	49.66'	1461.00	1°56'51"	49.65'	N75°15'49"W								
C105	20.00'	2018.00	0°34'04"	20.00'	N69°25'22"W	C215	49.66'	1461.00	1°56'51"	49.65'	N77°12'39"W								
C106	20.00'	2018.00	0°34'04"	20.00'	N68°51'18"W	C216	61.57'	1461.00	2°24'53"	61.57'	N79°23'31"W								
C111	43.67'	1756.00	1°25'30"	43.67'	N82°38'13"W	C217	64.46'	1461.00	2°31'40"	64.45'	N81°14'77"W								
C112	39.77'	1756.00	1°17'52"	39.77'	N81°16'32"W	C218	68.55'	505.00	7°46'39"	68.50'	N21°45'08"E								
C113	39.77'	1756.00	1°17'52"	39.77'	N79°58'40"W	C219	56.08'	505.00	6°21'47"	56.05'	N28°49'21"E								
C114	39.77'	1756.00	1°17'52"	39.77'	N78°40'49"W	C220	56.08'	505.00	6°21'47"	56.05'	N35°11'08"E								
C115	39.77'	1756.00	1°17'52"	39.77'	N77°22'57"W	C221	56.08'	505.00	6°21'47"	56.05'	N41°32'55"E								
C116	39.77'	1756.00	1°17'52"	39.77'	N76°05'05"W	C222	93.07'	505.00	10°33'33"	92.93'	N50°00'35"E								
C117	39.77'	1756.00	1°17'52"	39.77'	N74°47'13"W	C223	49.71'	531.00	5°21'51"	49.69'	N50°31'49"E								
C118	39.77'	1756.00	1°17'52"	39.77'	N73°29'21"W	C224	39.95'	531.00	4°18'39"	39.94'	N25°22'04"E								
C119	39.77'	1756.00	1°17'52"	39.77'	N72°11'30"W	C225	39.95'	531.00	4°18'39"	39.94'	N29°40'43"E								
C120	39.77'	1756.00	1°17'52"	39.77'	N70°53'38"W	C226	39.95'	531.00	4°18'39"	39.94'	N33°49'21"E								
C121	39.77'	1756.00	1°17'52"	39.77'	N69°36'43"W	C227	39.95'	531.00	4°18'39"	39.94'	N38°18'00"E								
C122	96.10'	1408.00	3°54'39"	96.09'	N74°23'56"W	C228	39.95'	531.00	4°18'39"	39.94'	N42°36'39"E								
C123	164.74'	1408.00	6°42'13"	164.64'	N79°42'22"W	C229	39.95'	531.00	4°18'39"	39.94'	N46°55'17"E								
C124	30.57'	247.00	7°05'31"	30.55'	S23°29'31"E	C230	59.69'	531.00	6°26'25"	59.66'	N52°17'49"E								
C125	26.09'	302.53	4°56'22"	26.08'	S30°03'51"E	C231	349.10'	531.00	37°40'08"	342.85'	N36°40'59"E								
C126	103.21'	247.00	23°56'29"	102.46'	S45°03'41"E	C230	30.28'	76.50	22°40'12"	30.08'	S83°46'53"E								
C168	513.47'	1867.00	15°45'28"	511.85'	S75°43'01"W														
C170	27.84'	1887.00	0°50'43"	27.84'	N68°06'32"W														
C171	20.00'	1887.00	0°36'26"	20.00'	N68°50'07"W														
C172	20.00'	1887.00	0°36'26"	20.00'	N68°26'33"W														

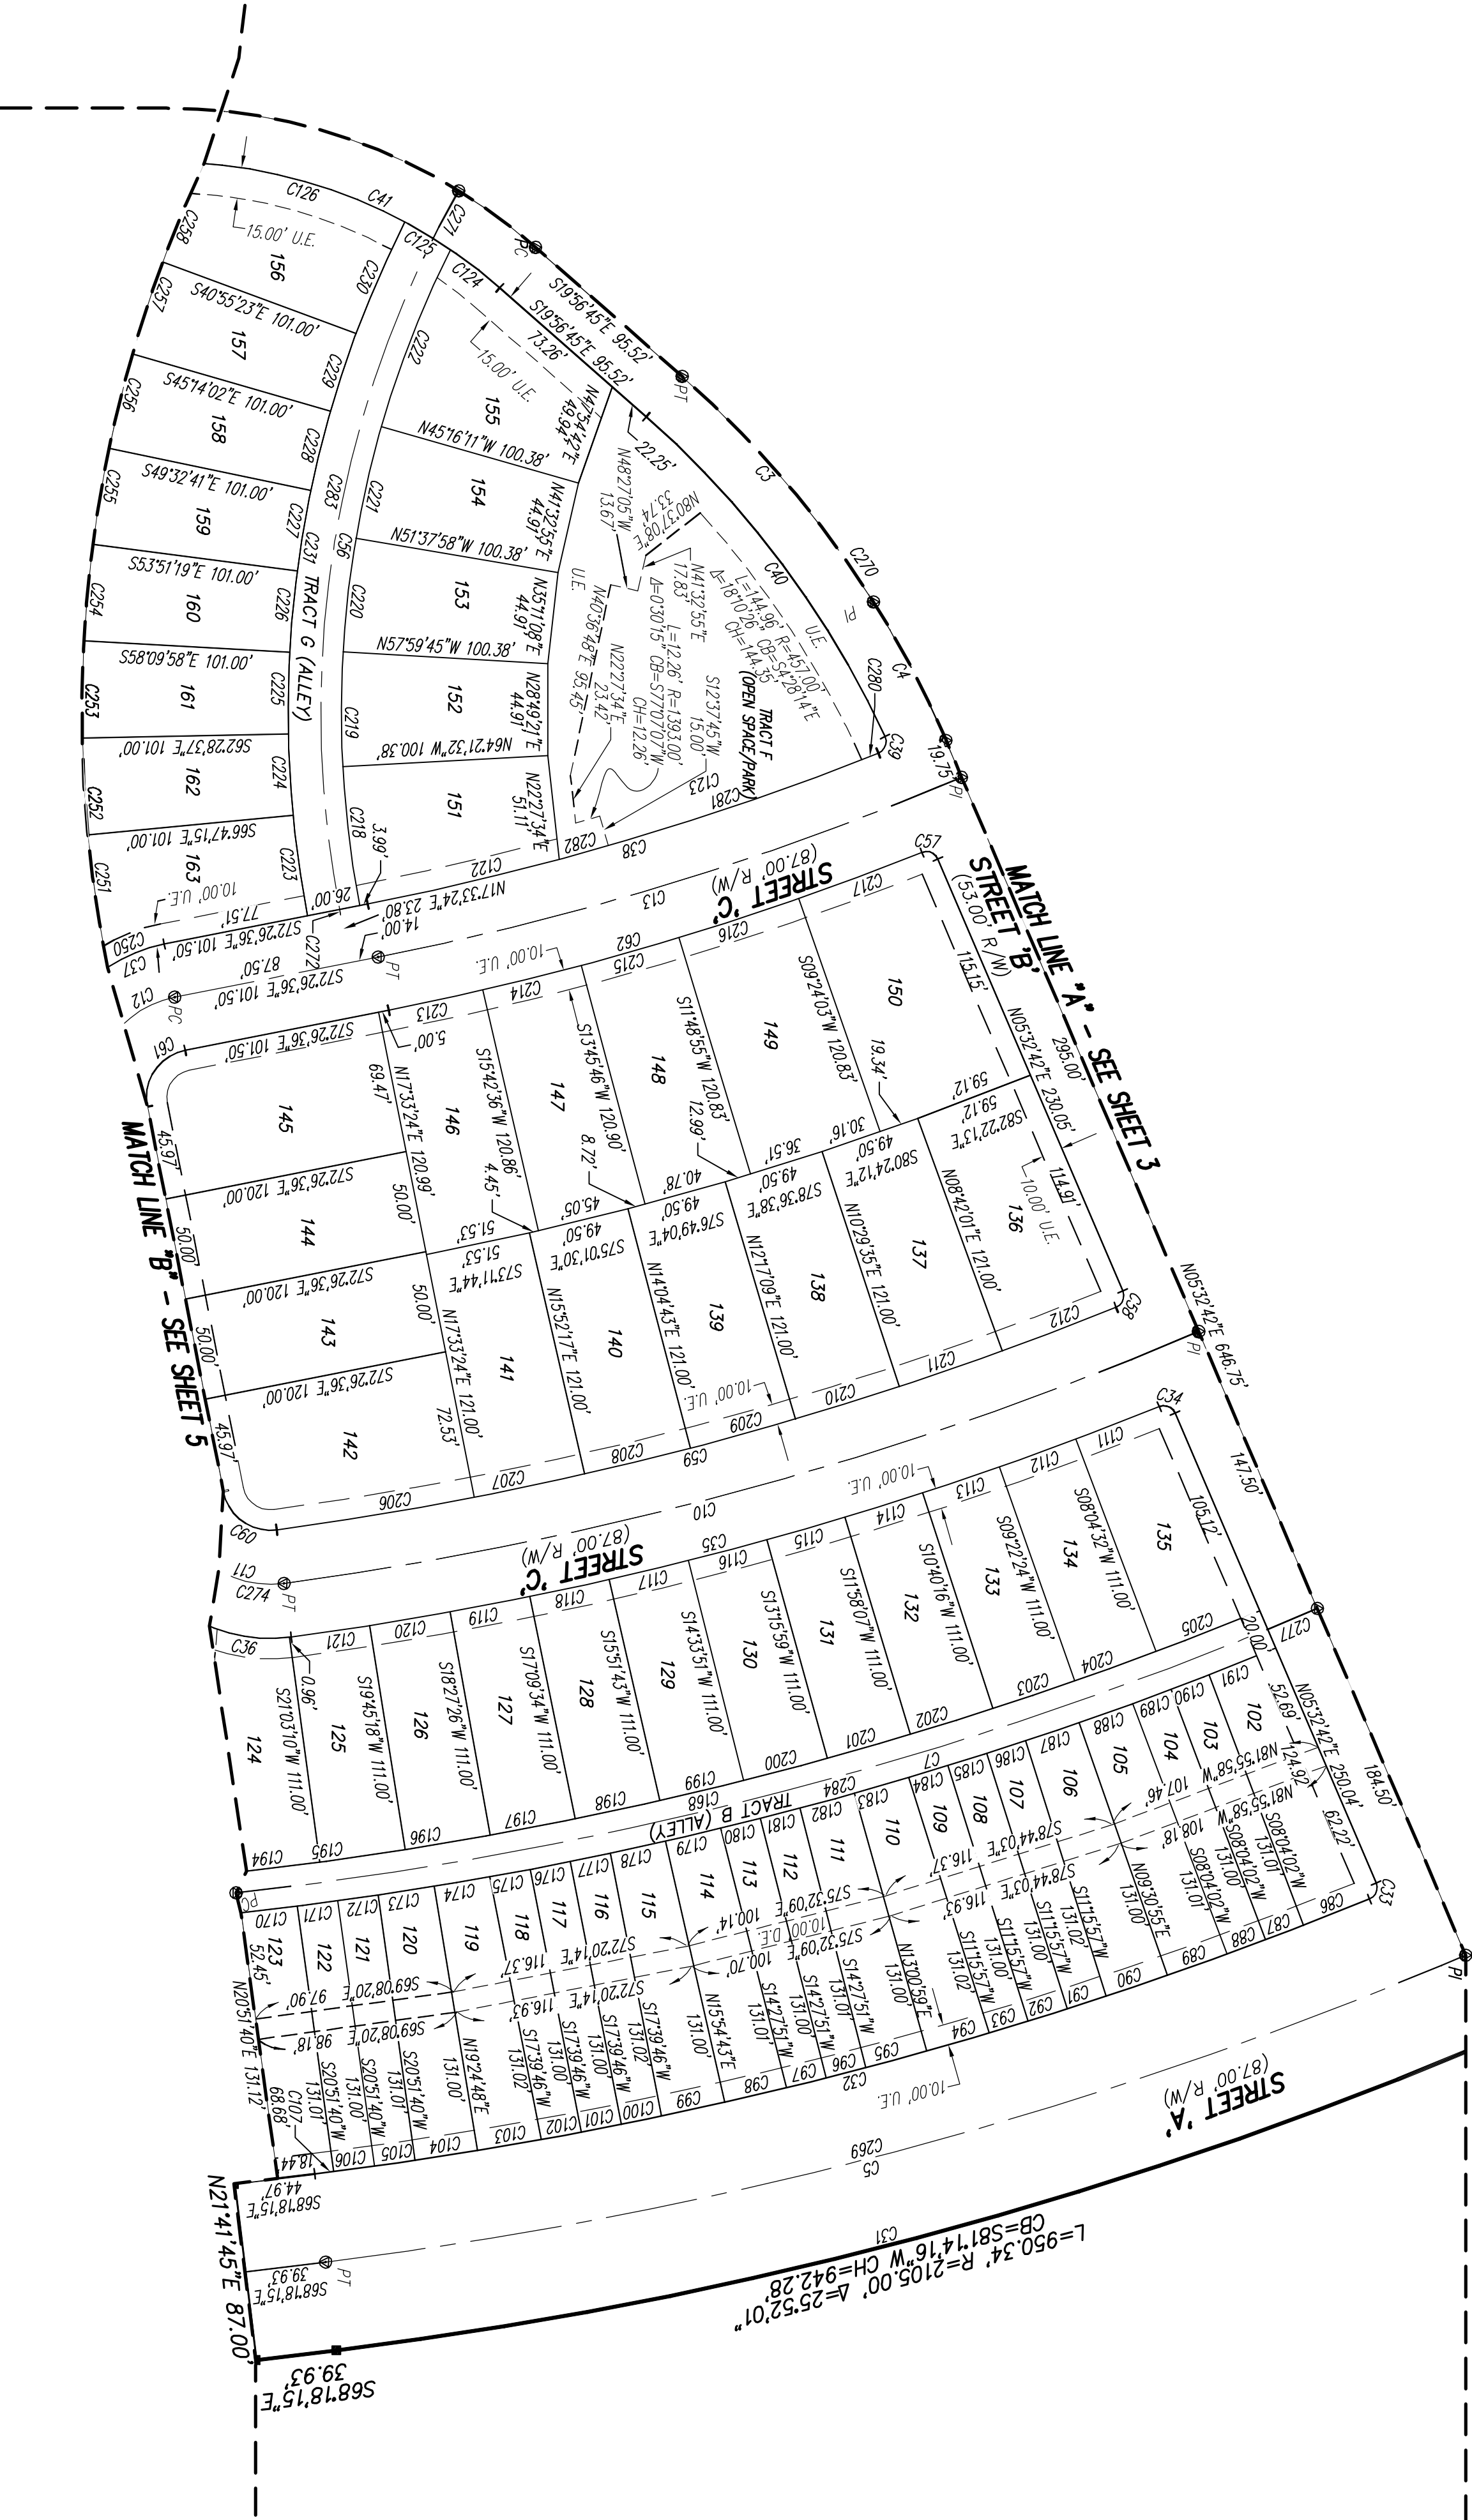

Dewberry

131 WEST KATIE STREET
ORLANDO, FLORIDA 32806
PHONE: 321.354.9828 FAX: 407.648.9104
WWW.DEWBERRY.COM

CERTIFICATE OF AUTHORIZATION NO. LB 8011

NOTICE

THIS PLAT, AS RECORDED IN ITS GRAPHIC FORM, IS THE OFFICIAL
DEPICTION OF THE SUBDIVIDED LANDS DESCRIBED HEREIN AND WILL IN NO
CIRCUMSTANCES BE SUPPLANTED IN AUTHORITY BY ANY OTHER GRAPHIC
OR DIGITAL FORM OF THE PLAT. THERE MAY BE ADDITIONAL RESTRICTIONS
THAT ARE NOT RECORDED ON THIS PLAT THAT MAY BE FOUND IN THE
PUBLIC RECORDS OF THIS COUNTY.