




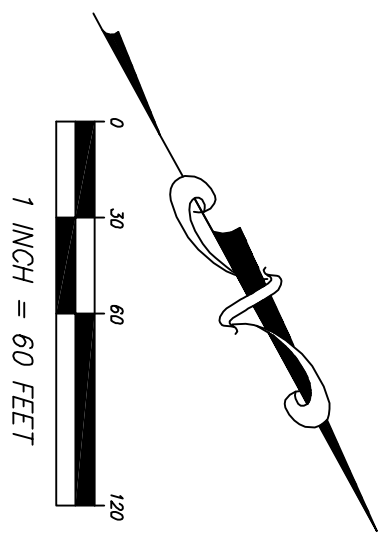

STARWOOD PHASE N-1A
A PORTION OF SECTIONS 33 AND 34, TOWNSHIP 23 SOUTH,
RANGE 31 EAST, CITY OF ORLANDO, ORANGE COUNTY, FLORIDA

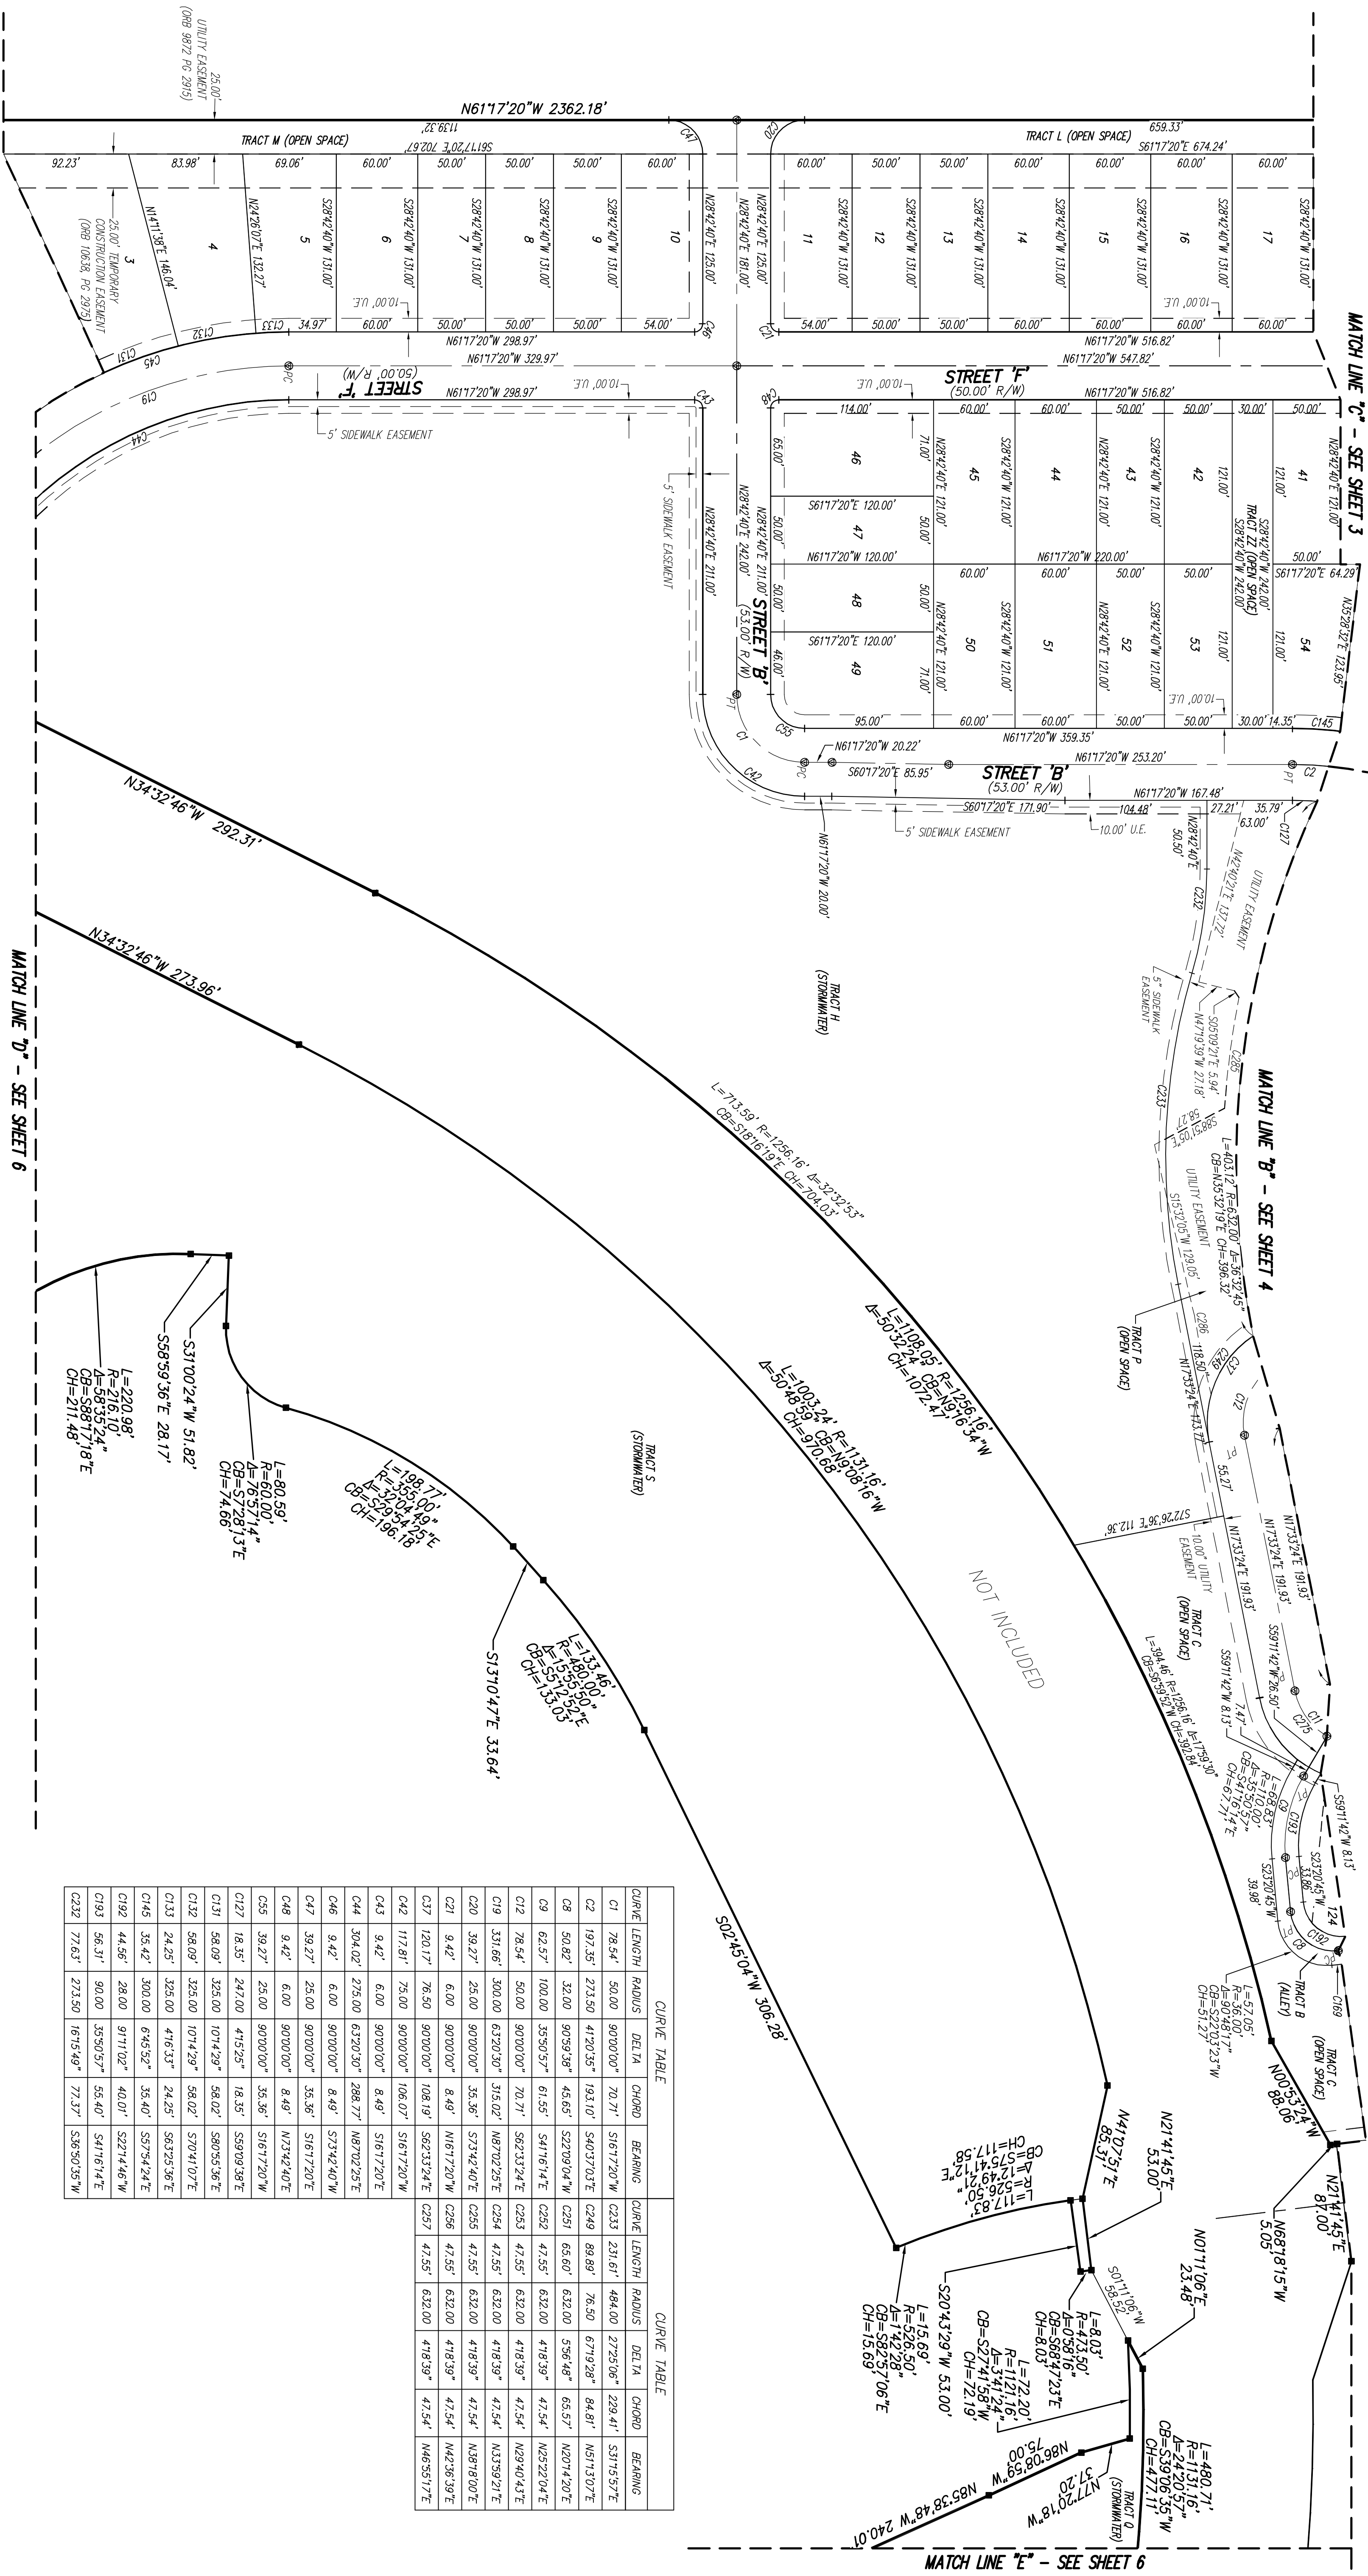

CURVE TABLE					CURVE TABLE				
CURVE	LENGTH	RADIUS	DELTA	CHORD	BEARING	CURVE	LENGTH	RADIUS	DELTA
C1	78.54'	50.00'	90.00/00°	70.71'	S161°20'W	C233	231.61'	484.00'	2725.06°
C2	197.35'	273.50'	41°20'35"	193.10'	S40°37'03"E	C249	89.89'	76.50'	67°19'28"
C8	50.82'	32.00'	90°59'38"	45.65'	S27°09'04"W	C257	65.60'	632.00'	5°56'48"
C9	62.57'	100.00'	35°50'57"	61.55'	S41°16'14"E	C262	47.55'	632.00'	47.54°
C12	78.54'	50.00'	63°20'30"	70.71'	S62°33'24"E	C263	47.55'	632.00'	47.54°
C19	331.66'	300.00'	63°20'30"	315.02'	N87°02'29"E	C264	47.55'	632.00'	47.54°
C20	39.27'	25.00'	90°00'00"	35.36'	S73°42'40"E	C265	47.55'	632.00'	47.54°
C21	8.42'	6.00'	90°00'00"	8.49'	N161°20'W	C266	47.55'	632.00'	47.54°
C27	120.17'	76.50'	90°00'00"	108.19'	S62°33'24"E	C267	47.55'	632.00'	47.54°
C42	117.81'	75.00'	90°00'00"	108.07'	S161°20'W				
C43	9.42'	6.00'	90°00'00"	8.49'	S161°20'W				
C44	304.02'	275.00'	63°20'30"	288.17'	N87°02'29"E				
C46	9.42'	6.00'	90°00'00"	8.49'	S73°42'40'W				
C47	39.27'	25.00'	90°00'00"	35.36'	S161°20'W				
C48	9.42'	6.00'	90°00'00"	8.49'	N73°42'40'E				
C55	39.27'	25.00'	90°00'00"	35.36'	S161°20'W				
C127	18.35'	247.00'	47°5'25"	18.35'	S59°09'36"E				
C131	58.09'	325.00'	101°4'29"	58.02'	S70°41'07"E				
C132	58.09'	325.00'	101°4'29"	58.02'	S70°41'07"E				
C133	24.25'	325.00'	47°6'33"	24.25'	S63°25'36"E				
C145	35.42'	300.00'	6°45'52"	35.40'	S57°54'24"E				
C192	44.56'	28.00'	91°11'02"	40.01'	S221°44'46'W				
C193	56.31'	90.00'	35°50'57"	55.40'	S41°16'14"E				
C232	77.63'	273.50'	16°15'49"	77.37'	S56°50'35'W				

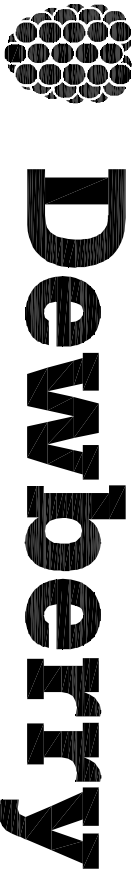

131 WEST KALEY STREET
ORLANDO, FLORIDA 32806
PHONE: 321.354.9826 FAX: 407.648.9104
WWW.DEWBERRY.COM

CERTIFICATE OF AUTHORIZATION NO. LB 8011

NOTICE

THIS PLAT, AS RECORDED IN ITS GRAPHIC FORM, IS THE OFFICIAL DEPICTION OF THE SUBDIVIDED LANDS DESCRIBED HEREIN AND WILL IN NO CIRCUMSTANCES BE SUPPLANTED IN AUTHORITY BY ANY OTHER GRAPHIC OR DIGITAL FORM OF THE PLAT. THERE MAY BE ADDITIONAL RESTRICTIONS THAT ARE NOT RECORDED ON THIS PLAT THAT MAY BE FOUND IN THE PUBLIC RECORDS OF THIS COUNTY.