


NOTICE

THIS PLAT AS RECORDED IN ITS GRAPHIC FORM IS THE OFFICIAL
VERSION OF THE SURVEYED LAND. ANY REPRODUCTION IN ANY
CIRCUMSTANCES BE SUPPLANTED IN AUTHORITY BY ANY OTHER GRAPHIC
OR DIGITAL FORM OF THE PLAT. THERE MAY BE ADDITIONAL RESTRICTIONS
THAT ARE NOT RECORDED ON THIS PLAT THAT MAY BE FOUND IN THE
PUBLIC RECORDS OF THIS COUNTY.

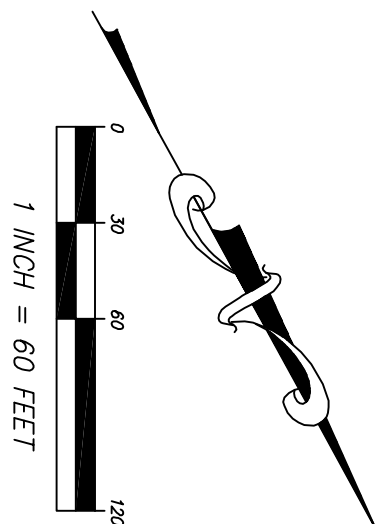


STARWOOD PHASE N-1A

A PORTION OF SECTIONS 33 AND 34, TOWNSHIP 23 SOUTH,
RANGE 31 EAST, CITY OF ORLANDO, ORANGE COUNTY, FLORIDA

PLAT
BOOK:
PAGE:

LINE TABLE	
LINE	BEARING LENGTH
L22	N50°59'07"E 10.33'
L23	N34°04'W 83.03'
L24	N12°26'17"E 90.89'
L25	N41°08'08"W 138.95'
L26	N19°42'20"W 194.67'


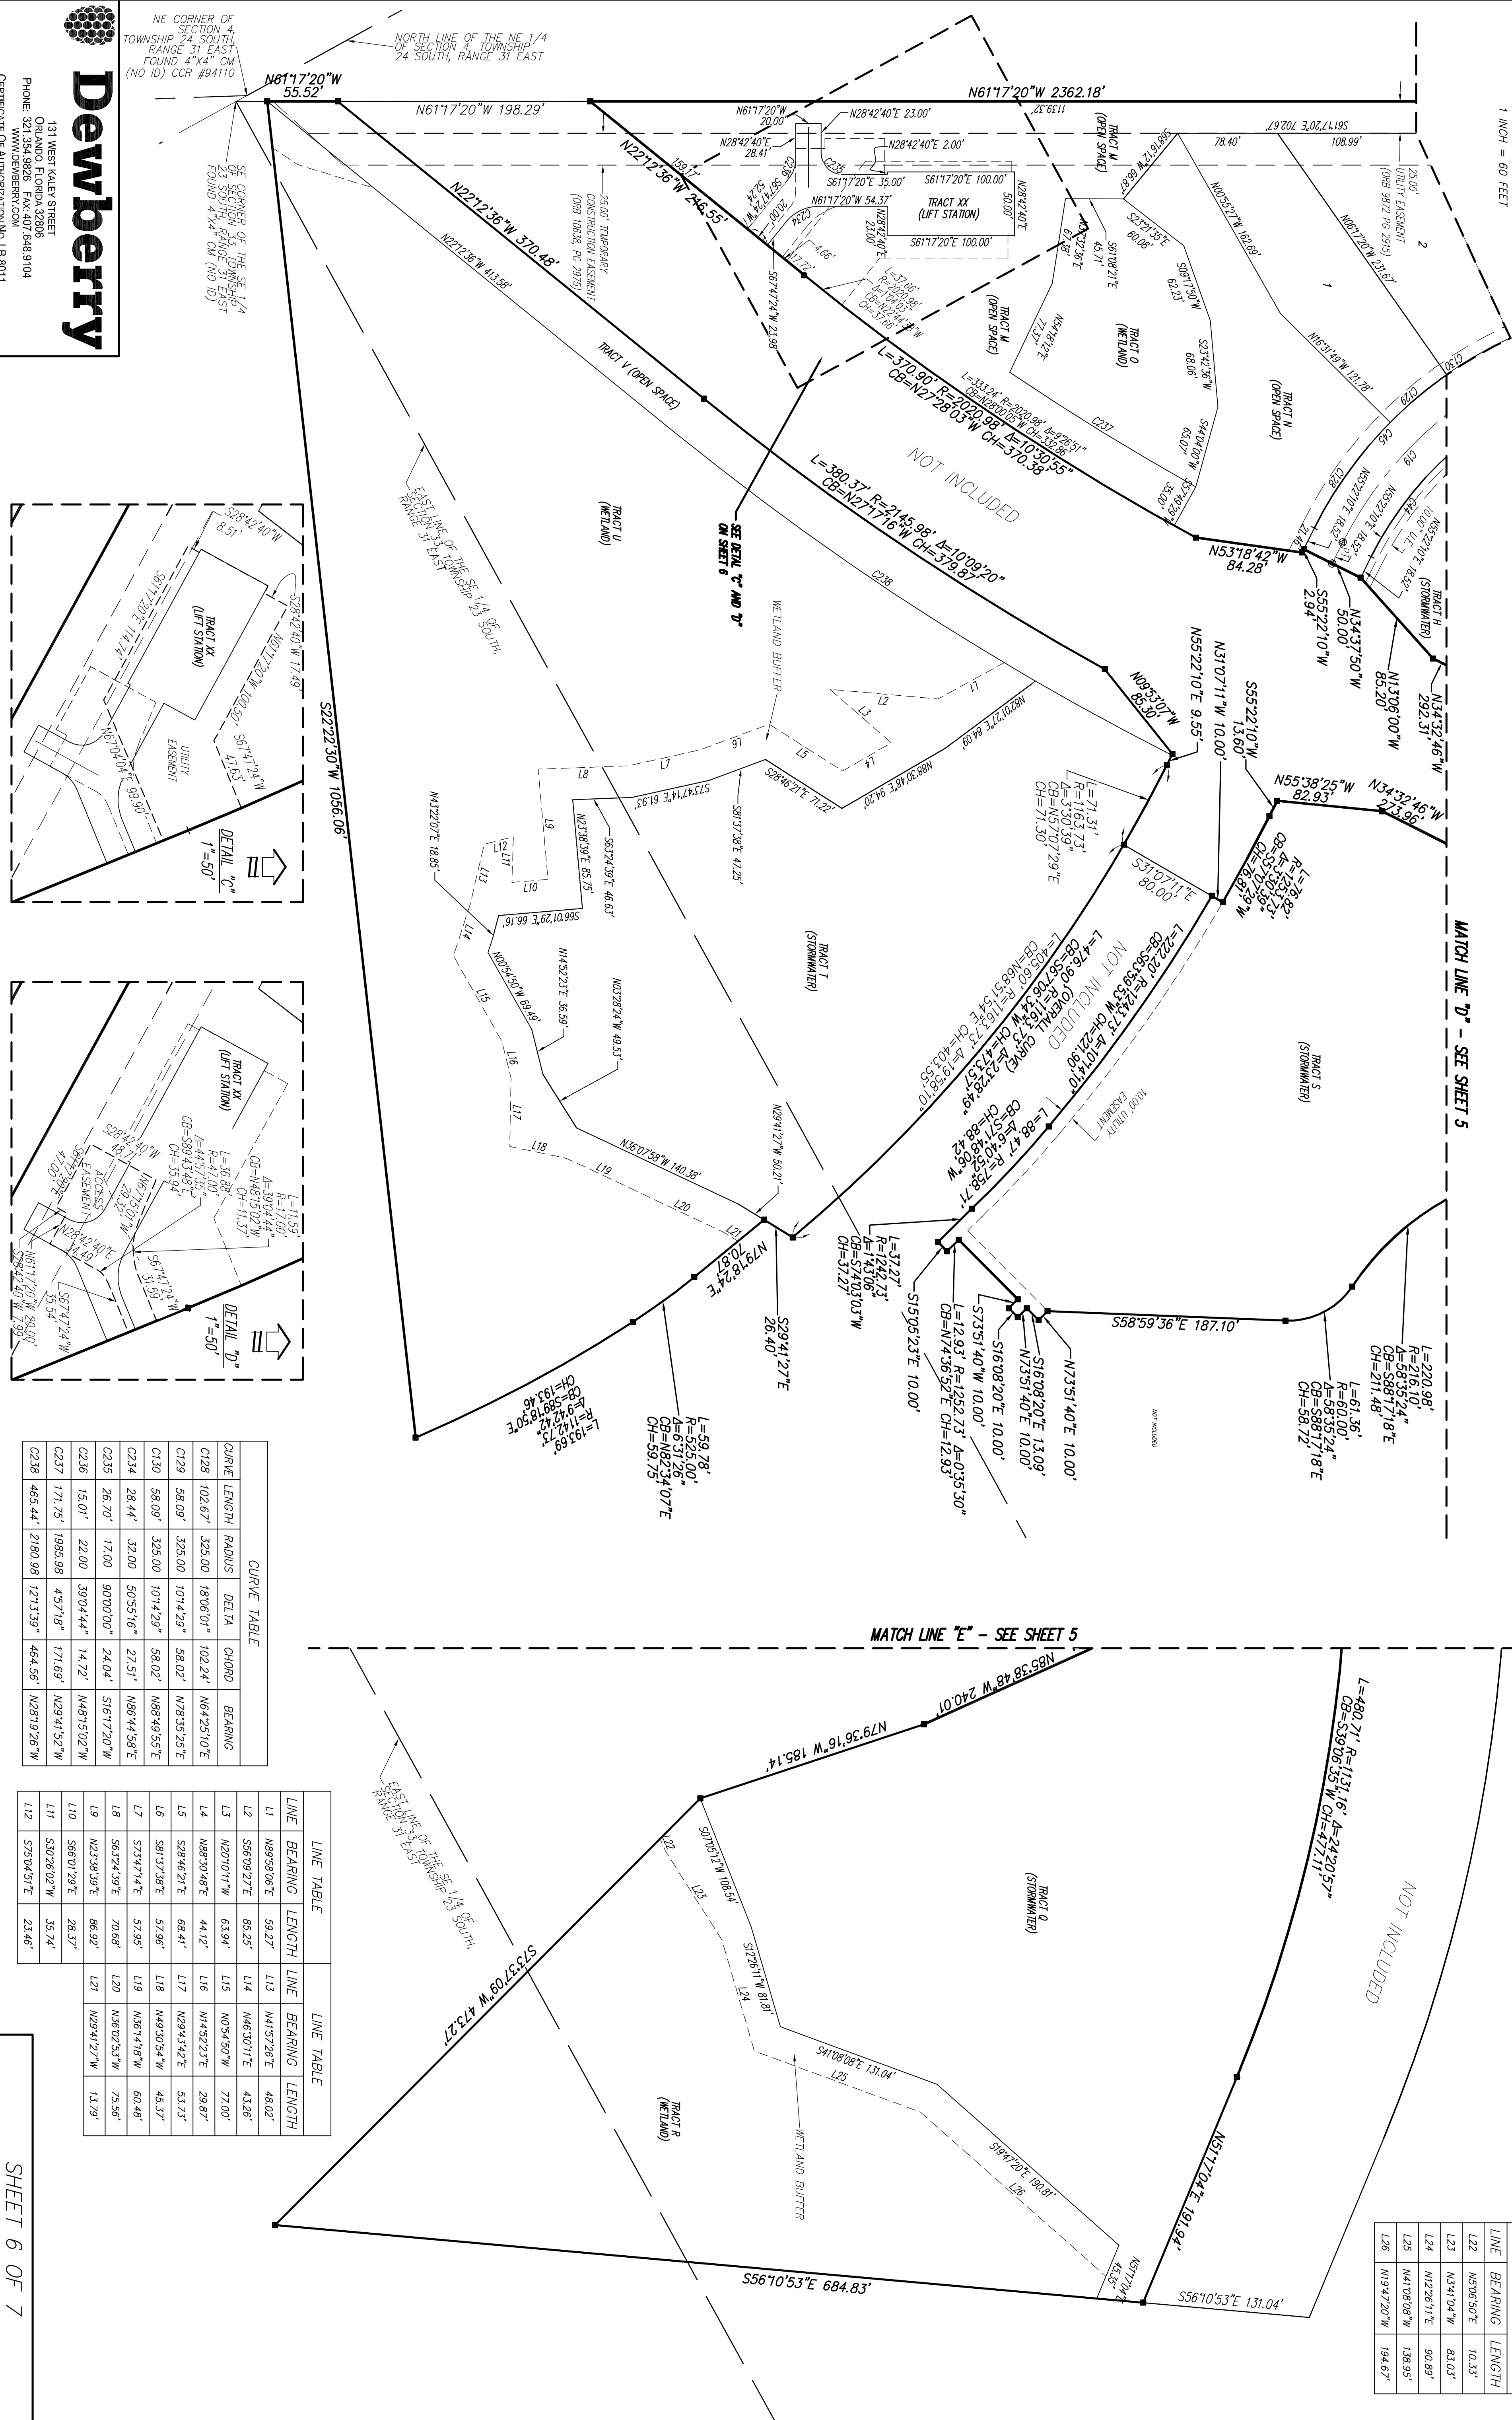


EAST LINE OF THE SE 1/4 SOUTH
RANGE 31 EAST

NORTH LINE OF THE NE 1/4
OF SECTION 4, TOWNSHIP
24 SOUTH, RANGE 31 EAST

NE CORNER OF
SECTION 4,
TOWNSHIP 24 SOUTH,
RANGE 31 EAST
FOUND 4"x4" CM
(NO ID) CCR #94110

SE CORNER OF THE SE 1/4
OF SECTION 33, TOWNSHIP
23 SOUTH, RANGE 31 EAST
FOUND 4"x4" CM (NO ID)

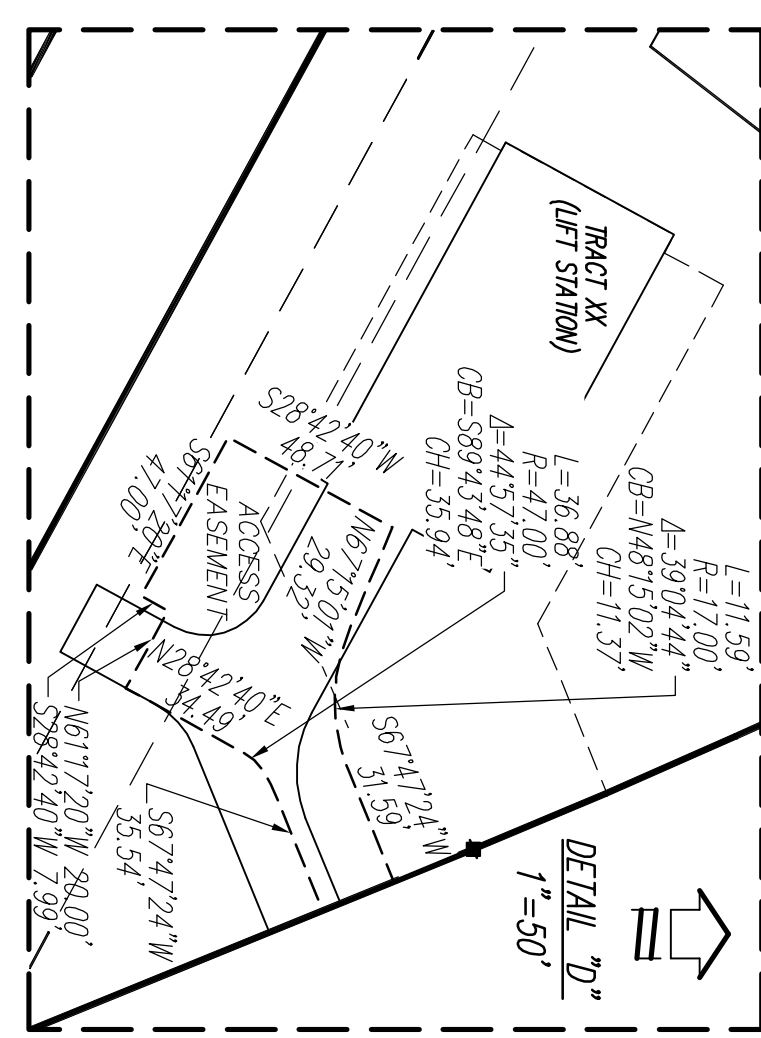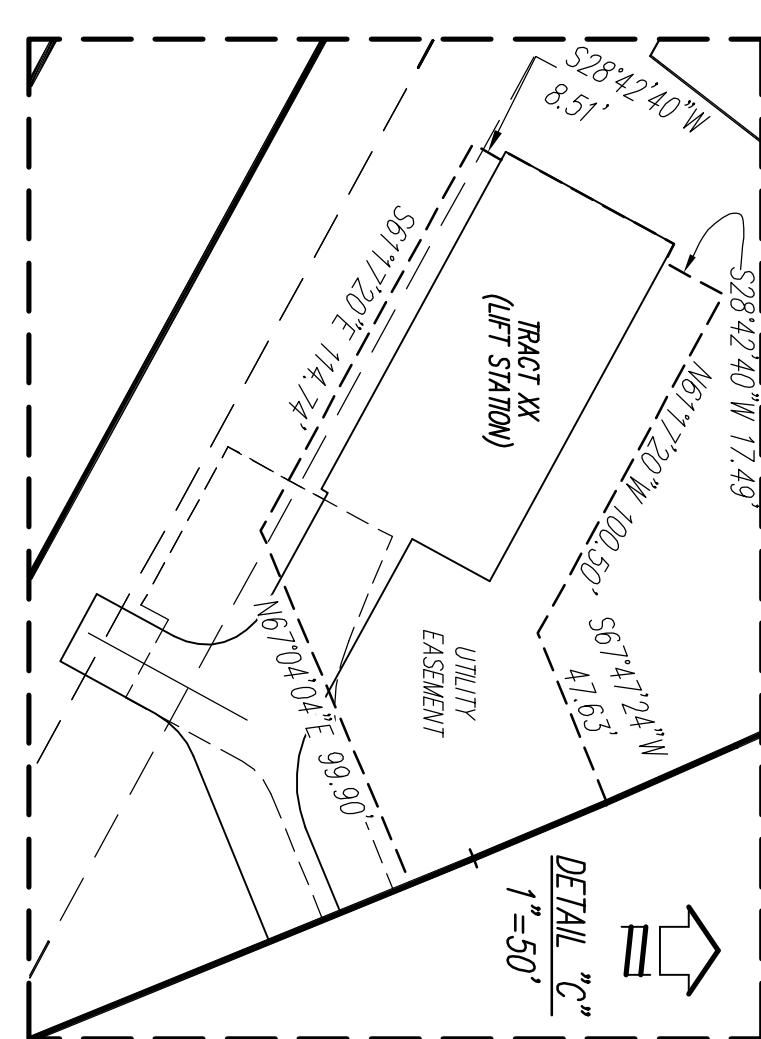

CURVE TABLE				
CURVE	LENGTH	RADIUS	DELTA	CHORD
C128	102.67'	325.00	180°00'	102.24'
C129	58.09'	325.00	107°14'29"	58.02'
C130	58.09'	325.00	107°14'29"	58.02'
C234	28.44'	32.00	50°55'16"	27.51'
C235	28.70'	17.00	90°00'00"	24.04'
C236	15.01'	22.00	39°04'44"	14.72'
C237	171.75'	1988.98	4°57'18"	171.69'
C238	465.44'	2180.98	12°13'39"	464.56'

LINE TABLE				LINE TABLE			
LINE	BEARING	LENGTH	LINE	BEARING	LENGTH	LINE	BEARING
L1	N68°58'06"E	58.27'	L13	N41°57'26"E	48.02'	L1	N68°58'06"E
L2	S56°09'27"E	65.25'	L14	N46°30'11"E	43.26'	L2	S56°09'27"E
L3	N20°10'11"W	83.94'	L15	N03°45'07"W	77.00'	L3	N20°10'11"W
L4	N68°30'48"E	44.12'	L16	N14°52'23"E	29.87'	L4	N68°30'48"E
L5	S28°46'21"E	68.41'	L17	N29°34'42"E	53.73'	L5	S28°46'21"E
L6	S81°37'39"E	57.96'	L18	N49°30'54"W	45.37'	L6	S81°37'39"E
L7	S73°47'14"E	57.95'	L19	N36°14'18"W	60.48'	L7	S73°47'14"E
L8	S63°24'39"E	70.68'	L20	N36°02'53"W	75.56'	L8	S63°24'39"E
L9	N23°36'39"E	86.92'	L21	N29°41'27"W	13.79'	L9	N23°36'39"E
L10	S66°07'29"E	28.37'				L10	S66°07'29"E
L11	S30°26'02"W	35.74'				L11	S30°26'02"W
L12	S75°04'51"E	23.46'				L12	S75°04'51"E