




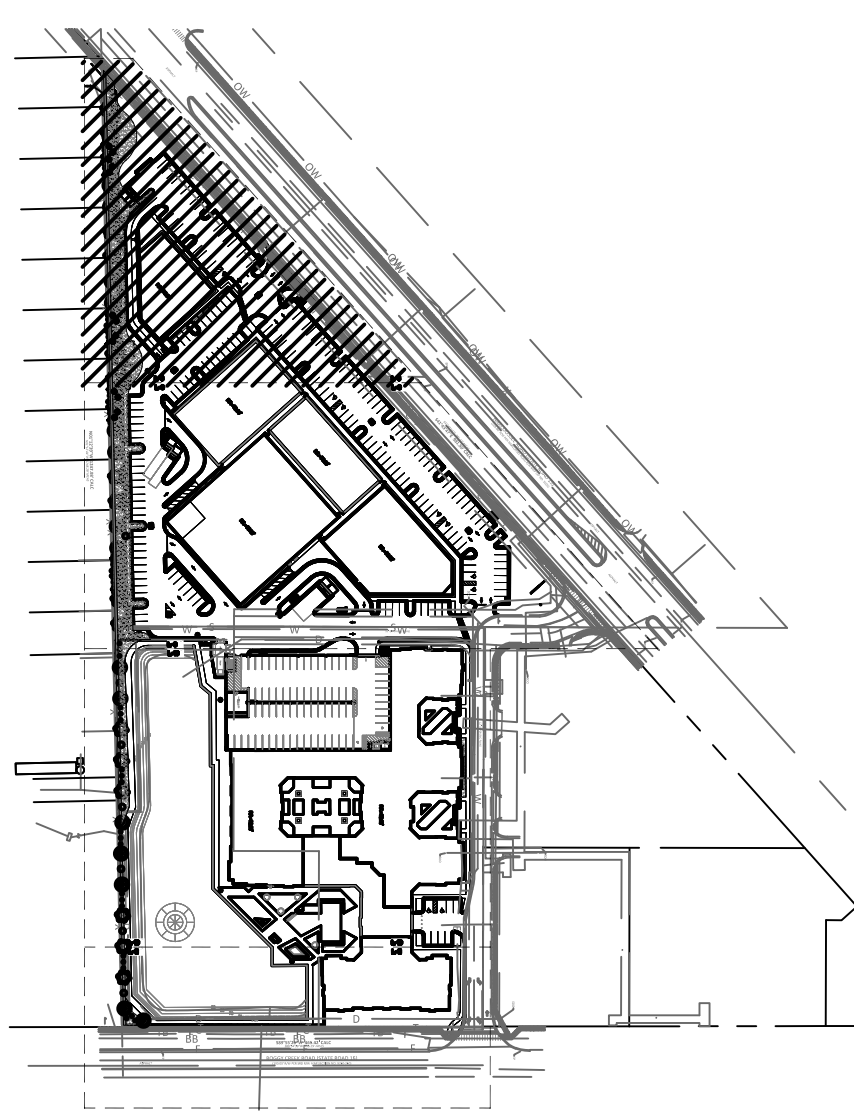




SITE PLAN :NTS

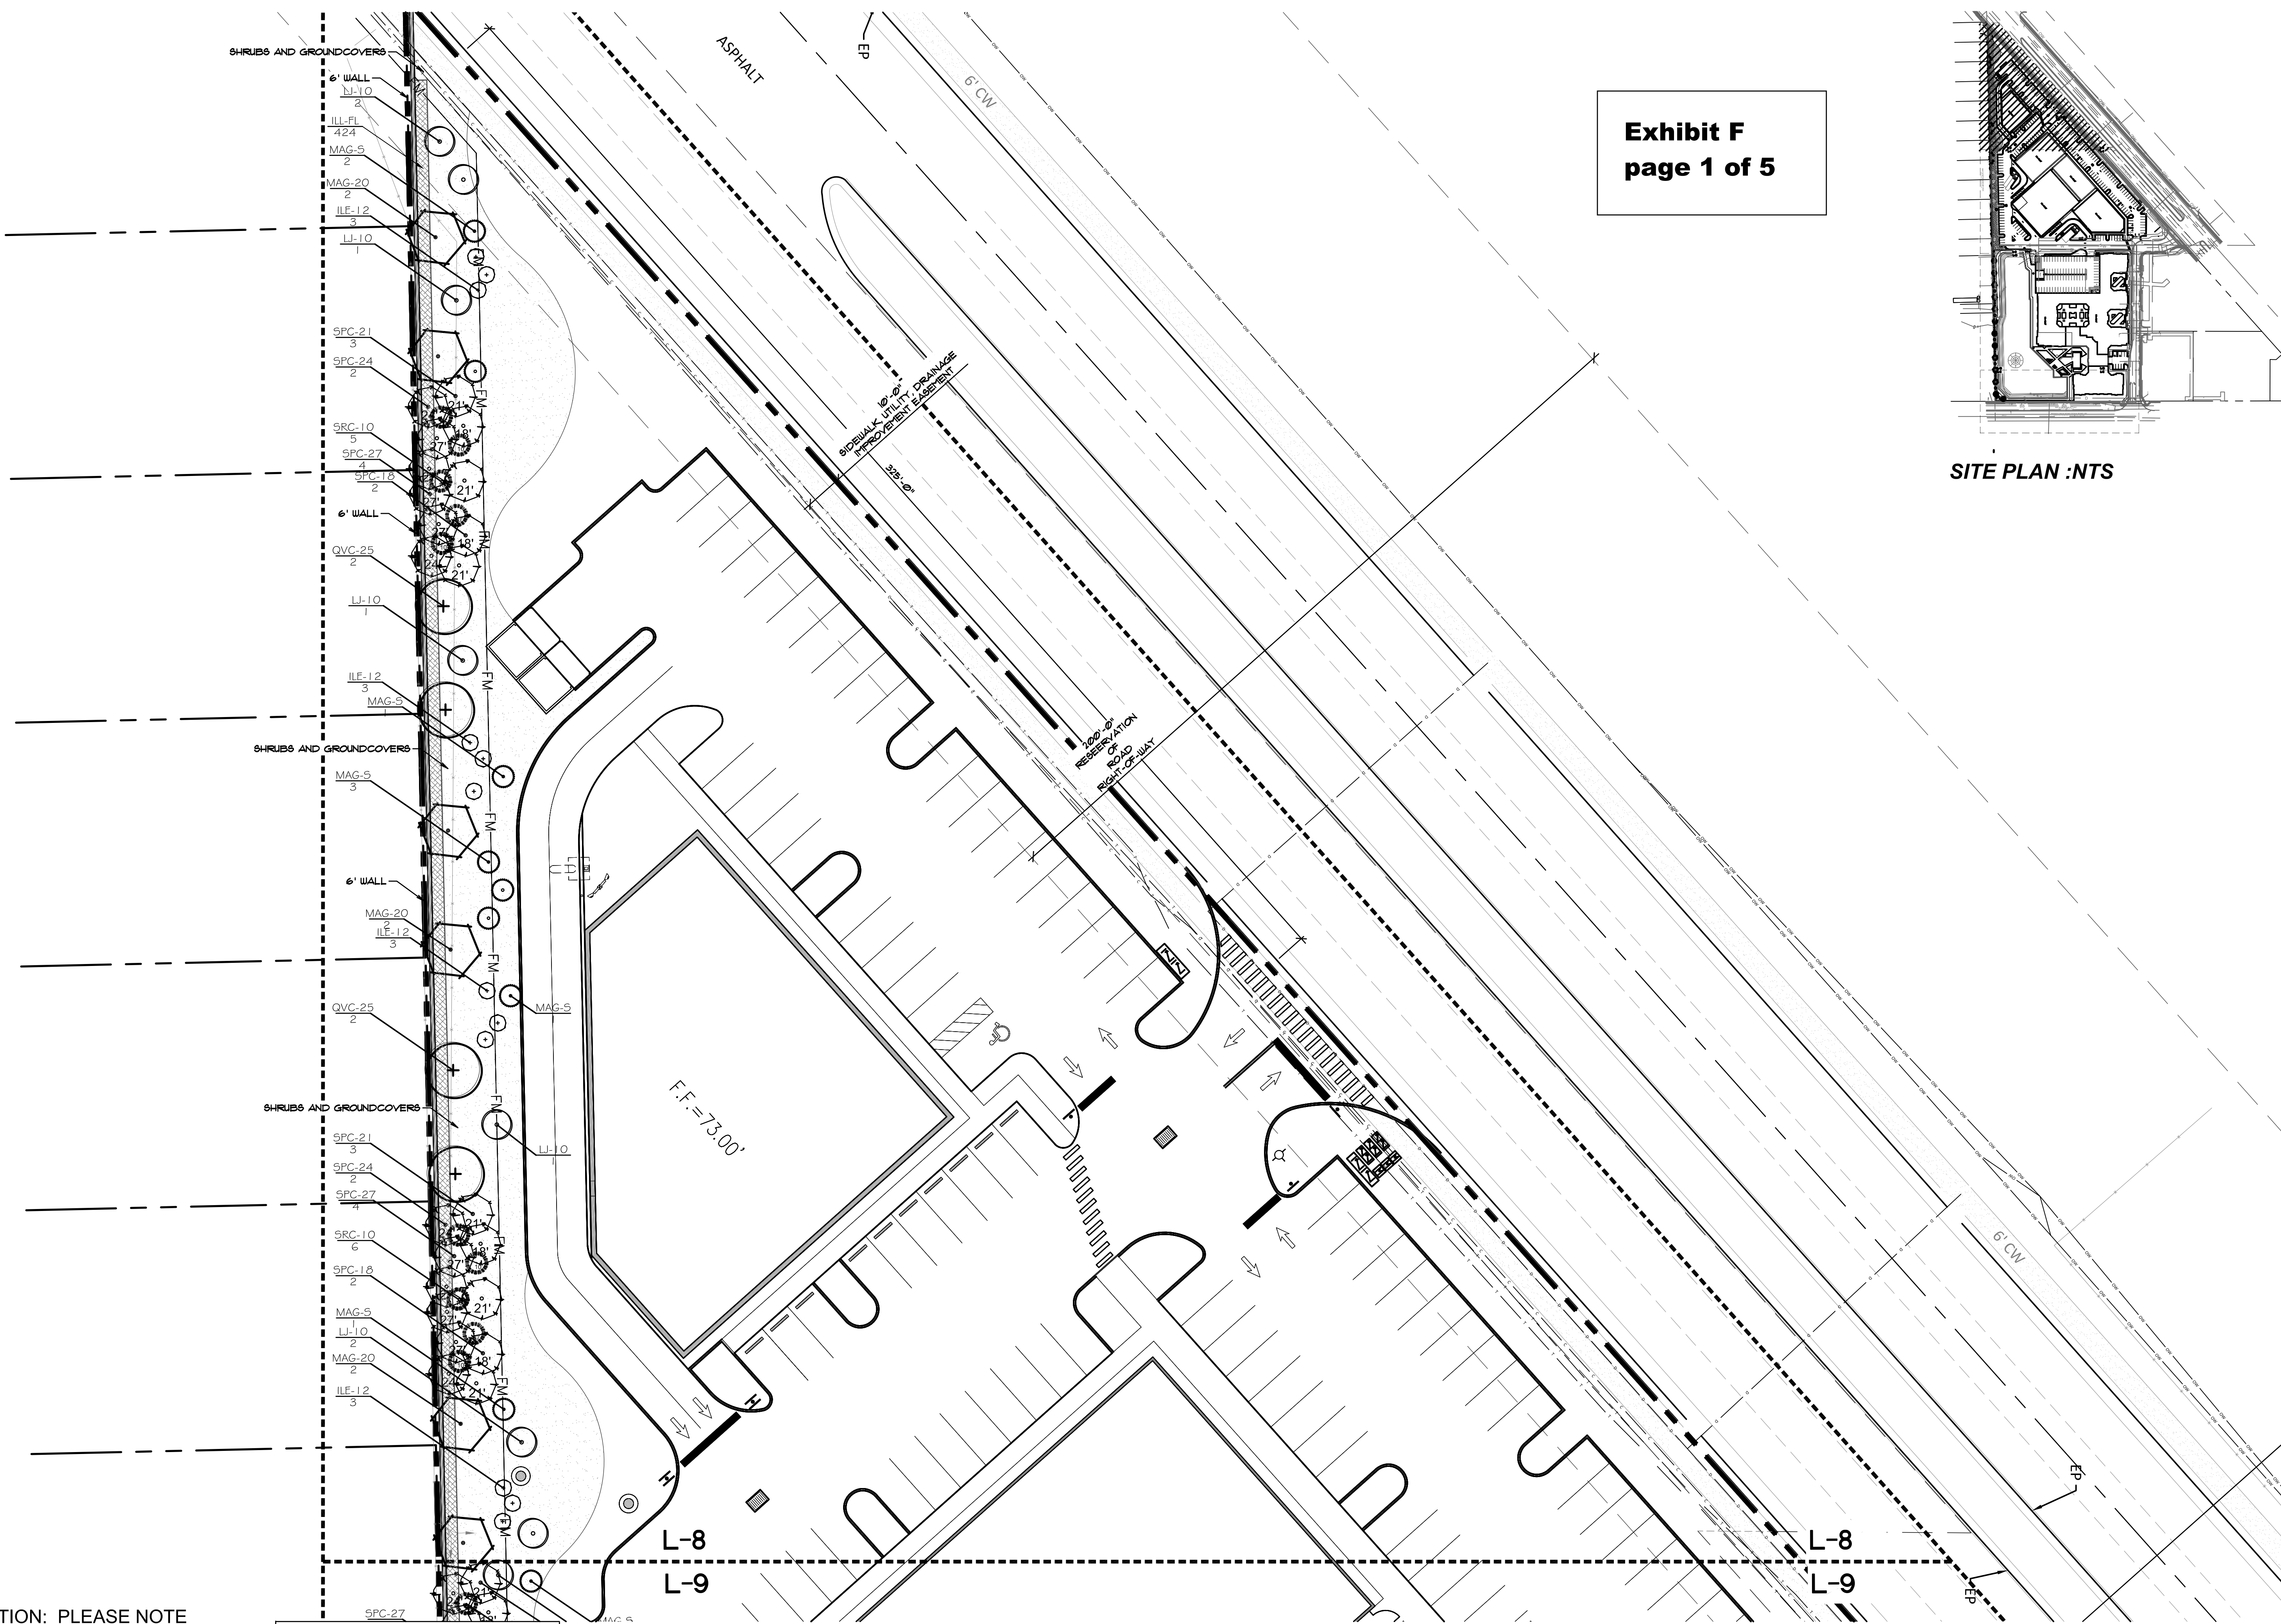

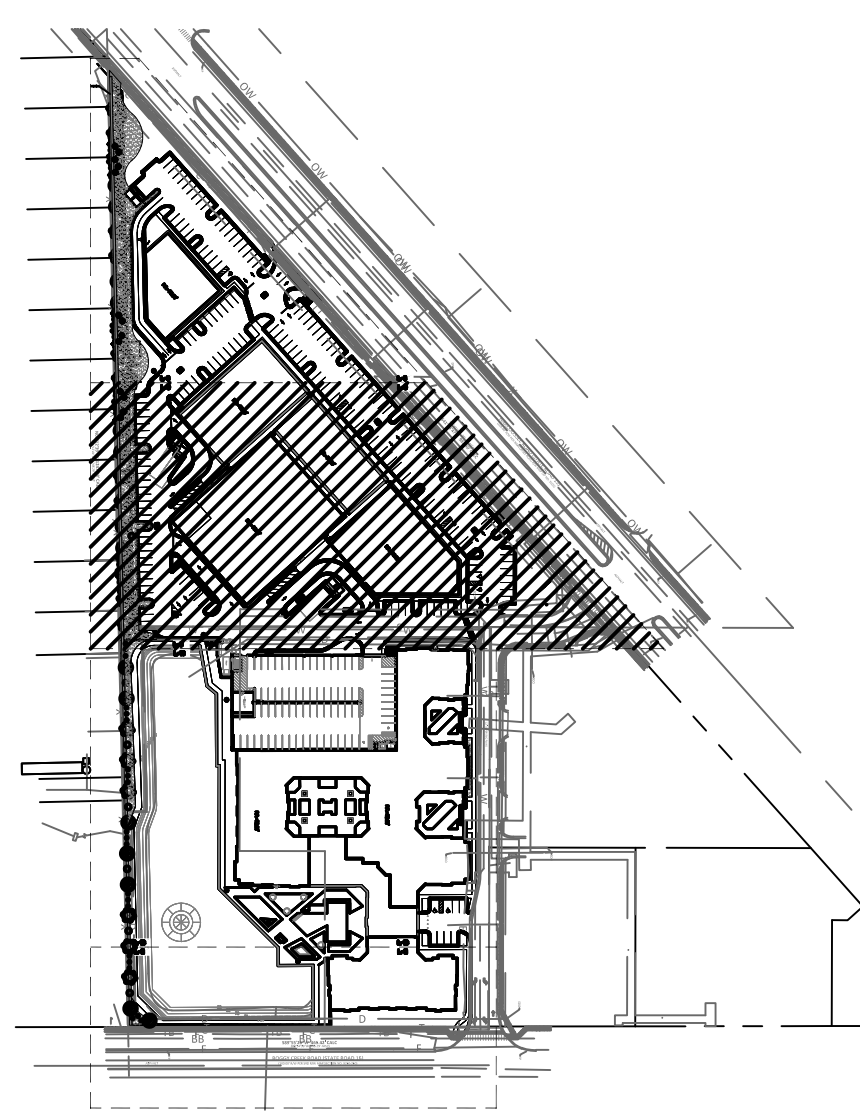

SITE PLAN :NTS
STATE ROAD 15)
LOAD R/W MAP CIP NO. 510J)


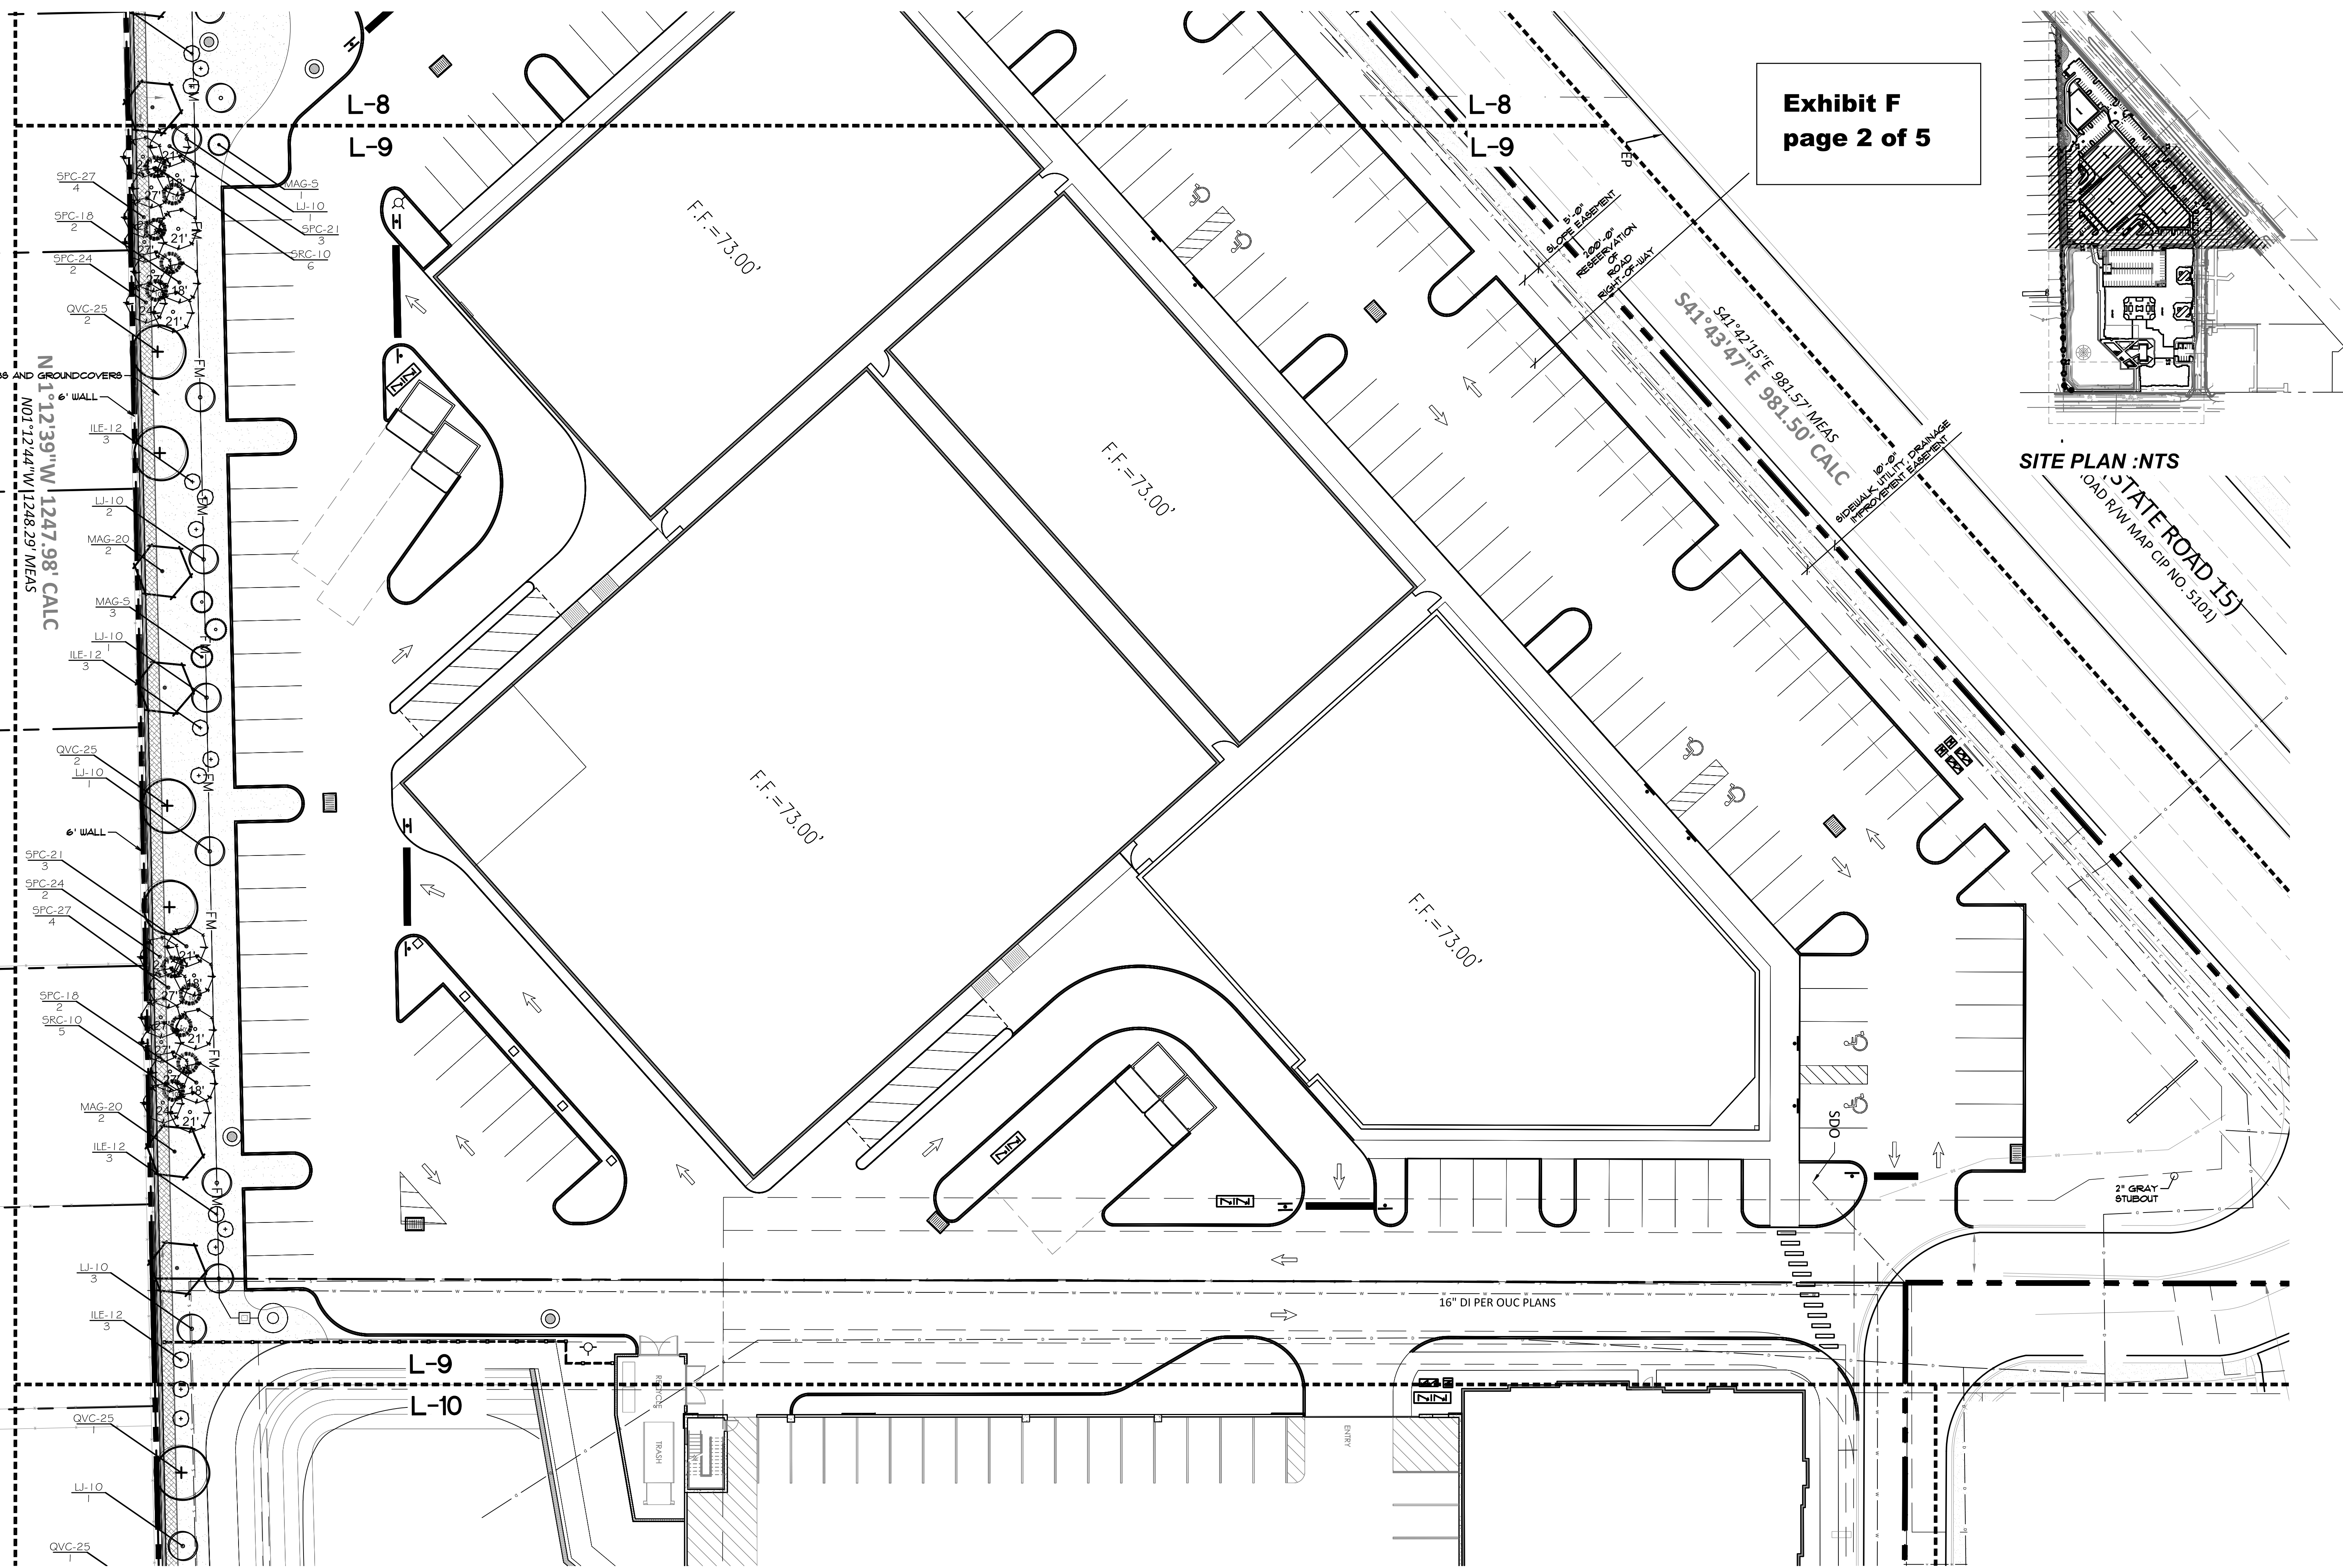


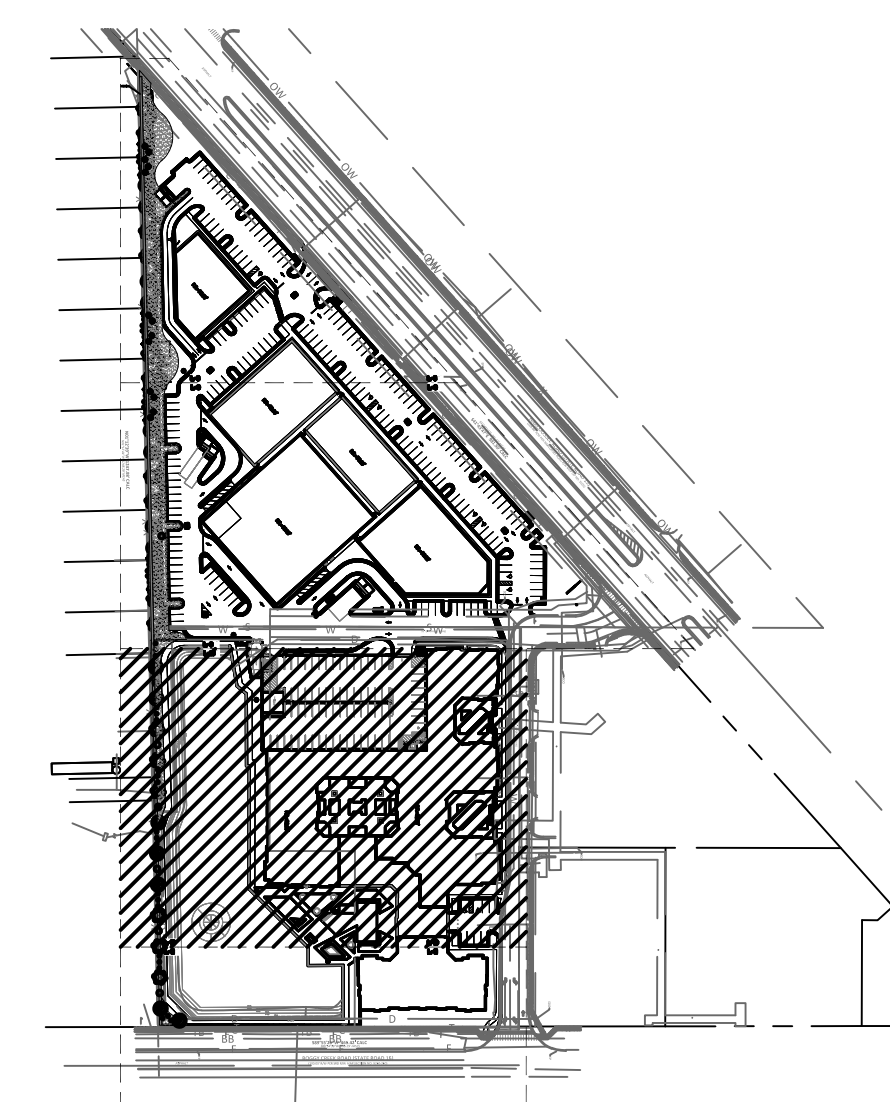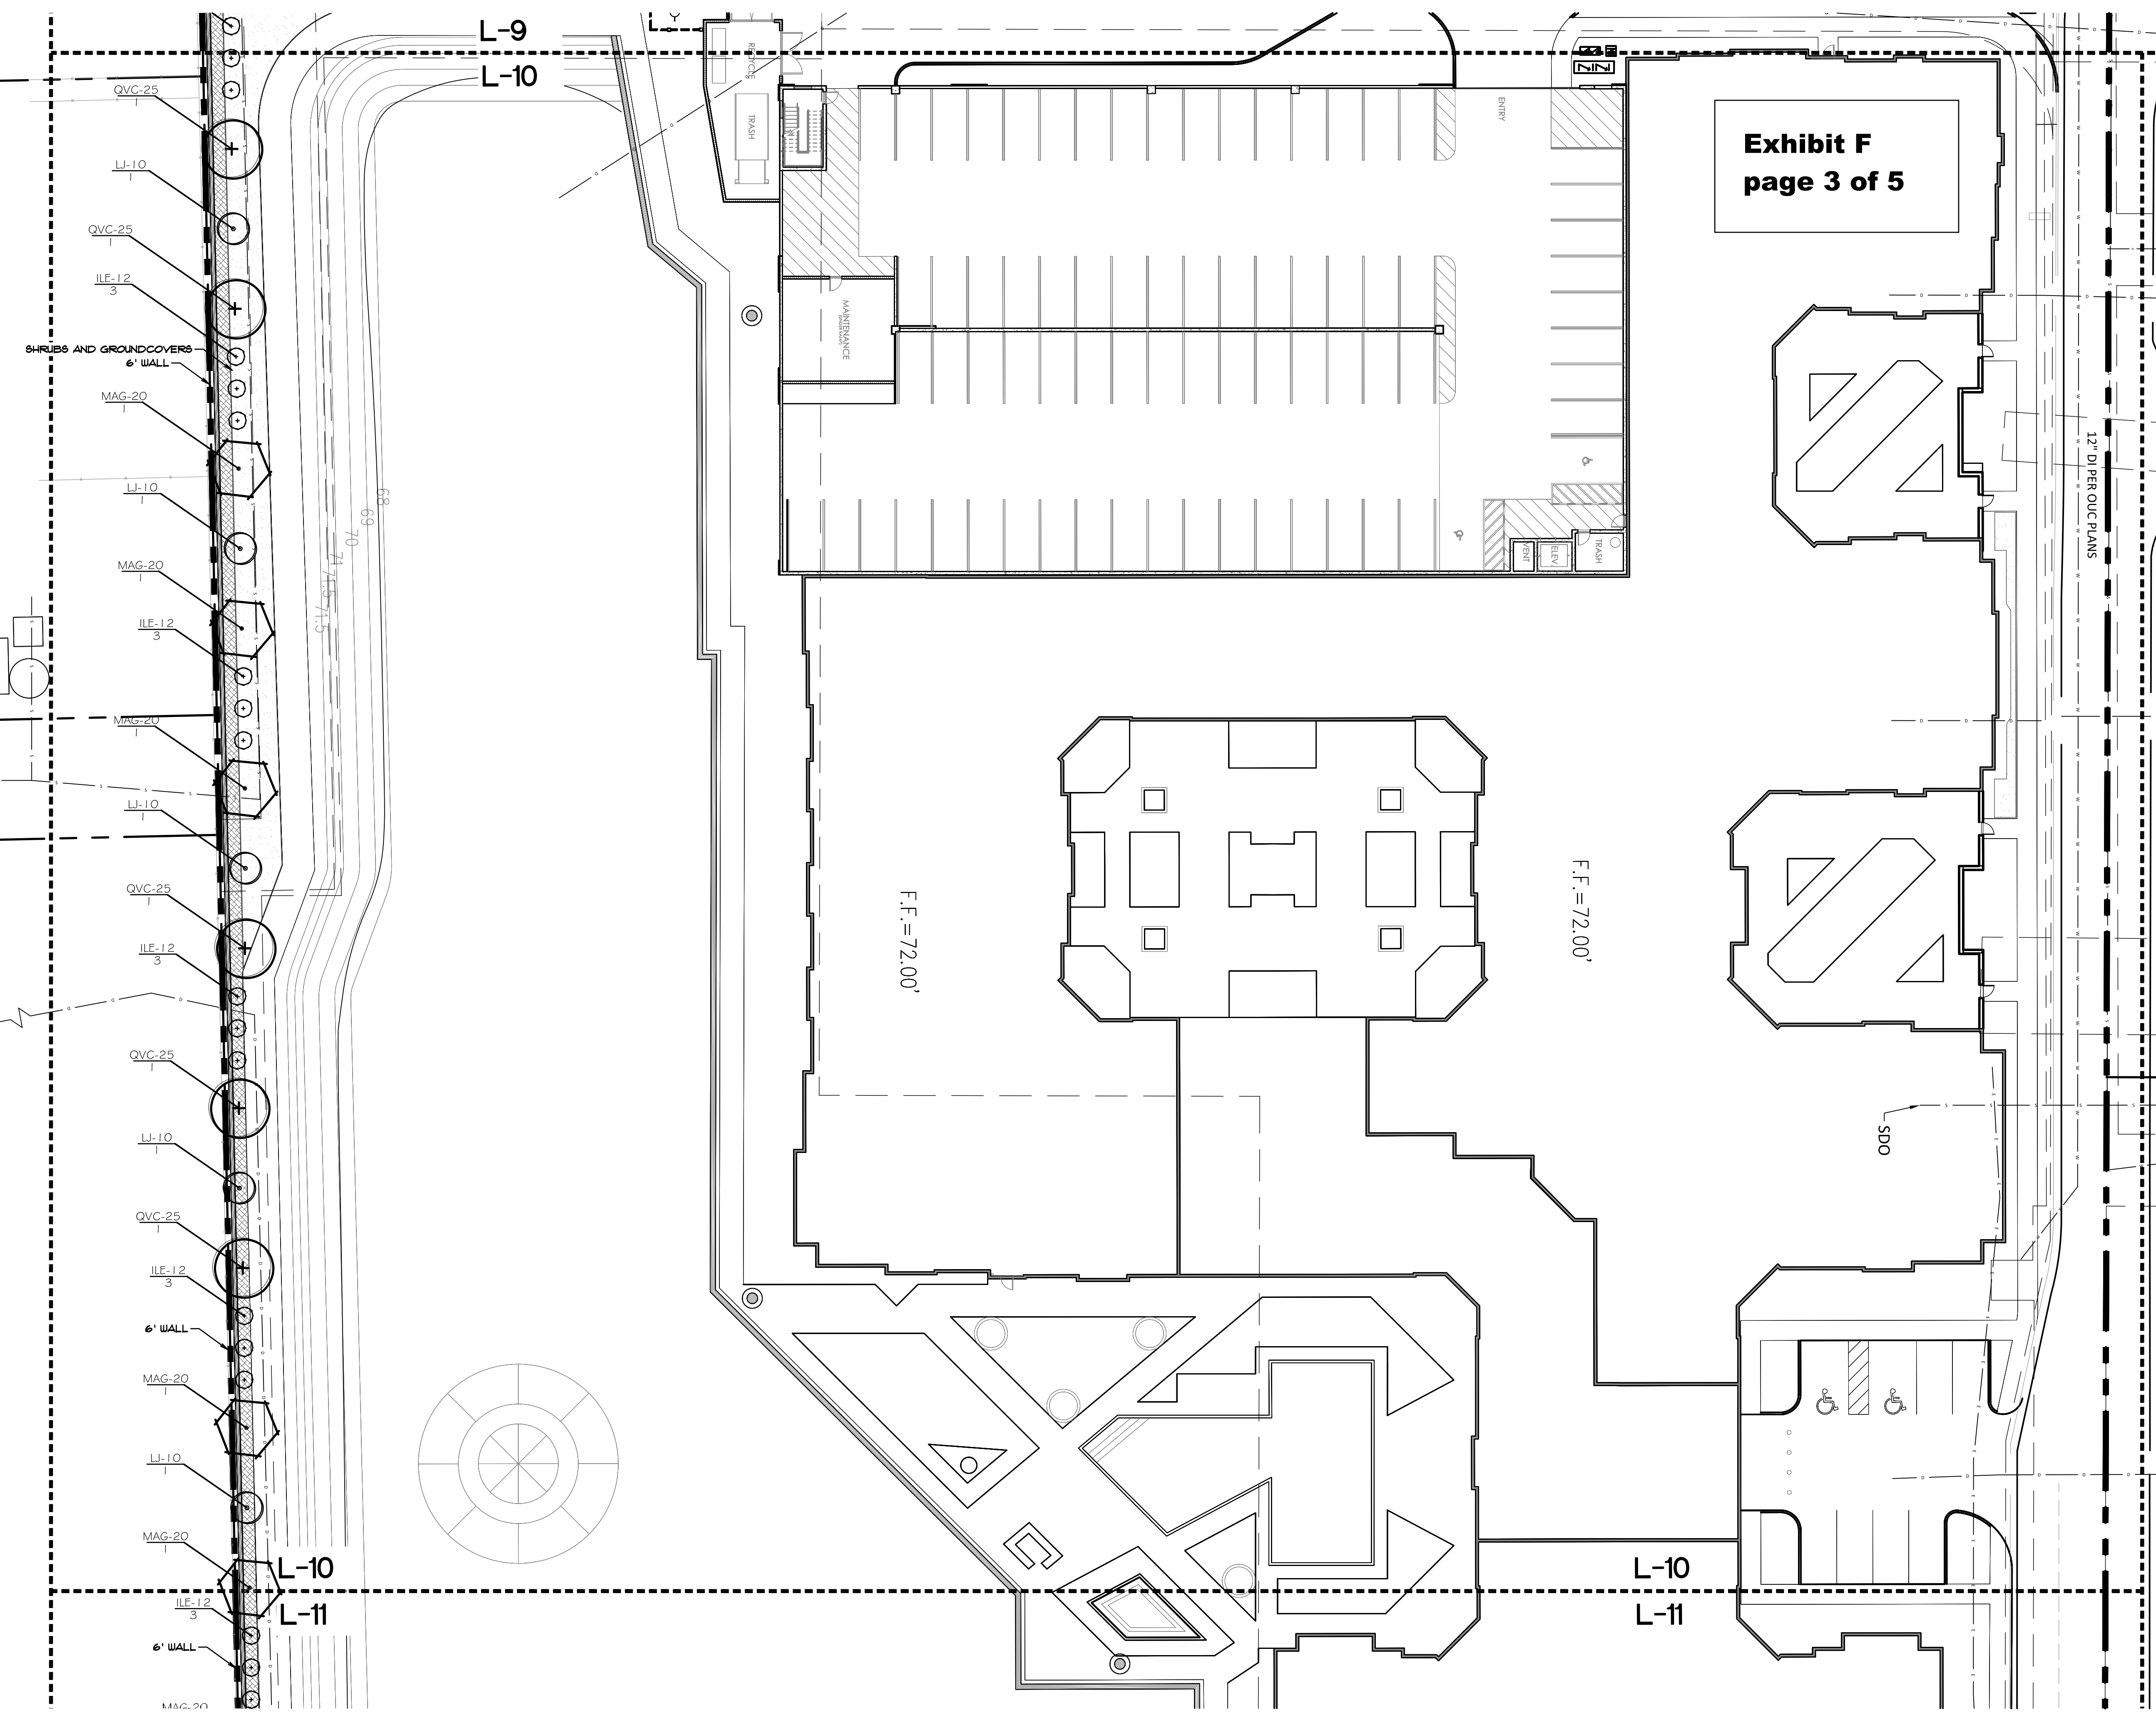

SITE PLAN :NTS

Exhibit F
page 3 of 5

CAUTION: PLEASE NOTE

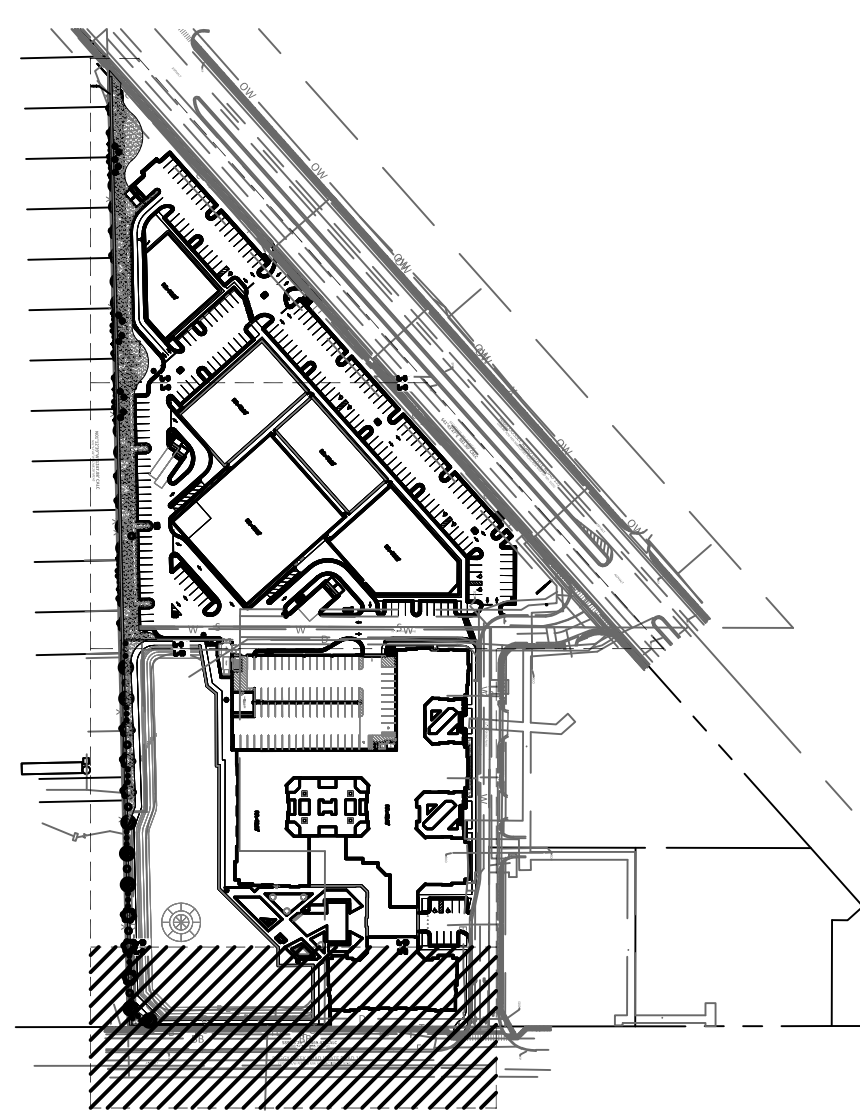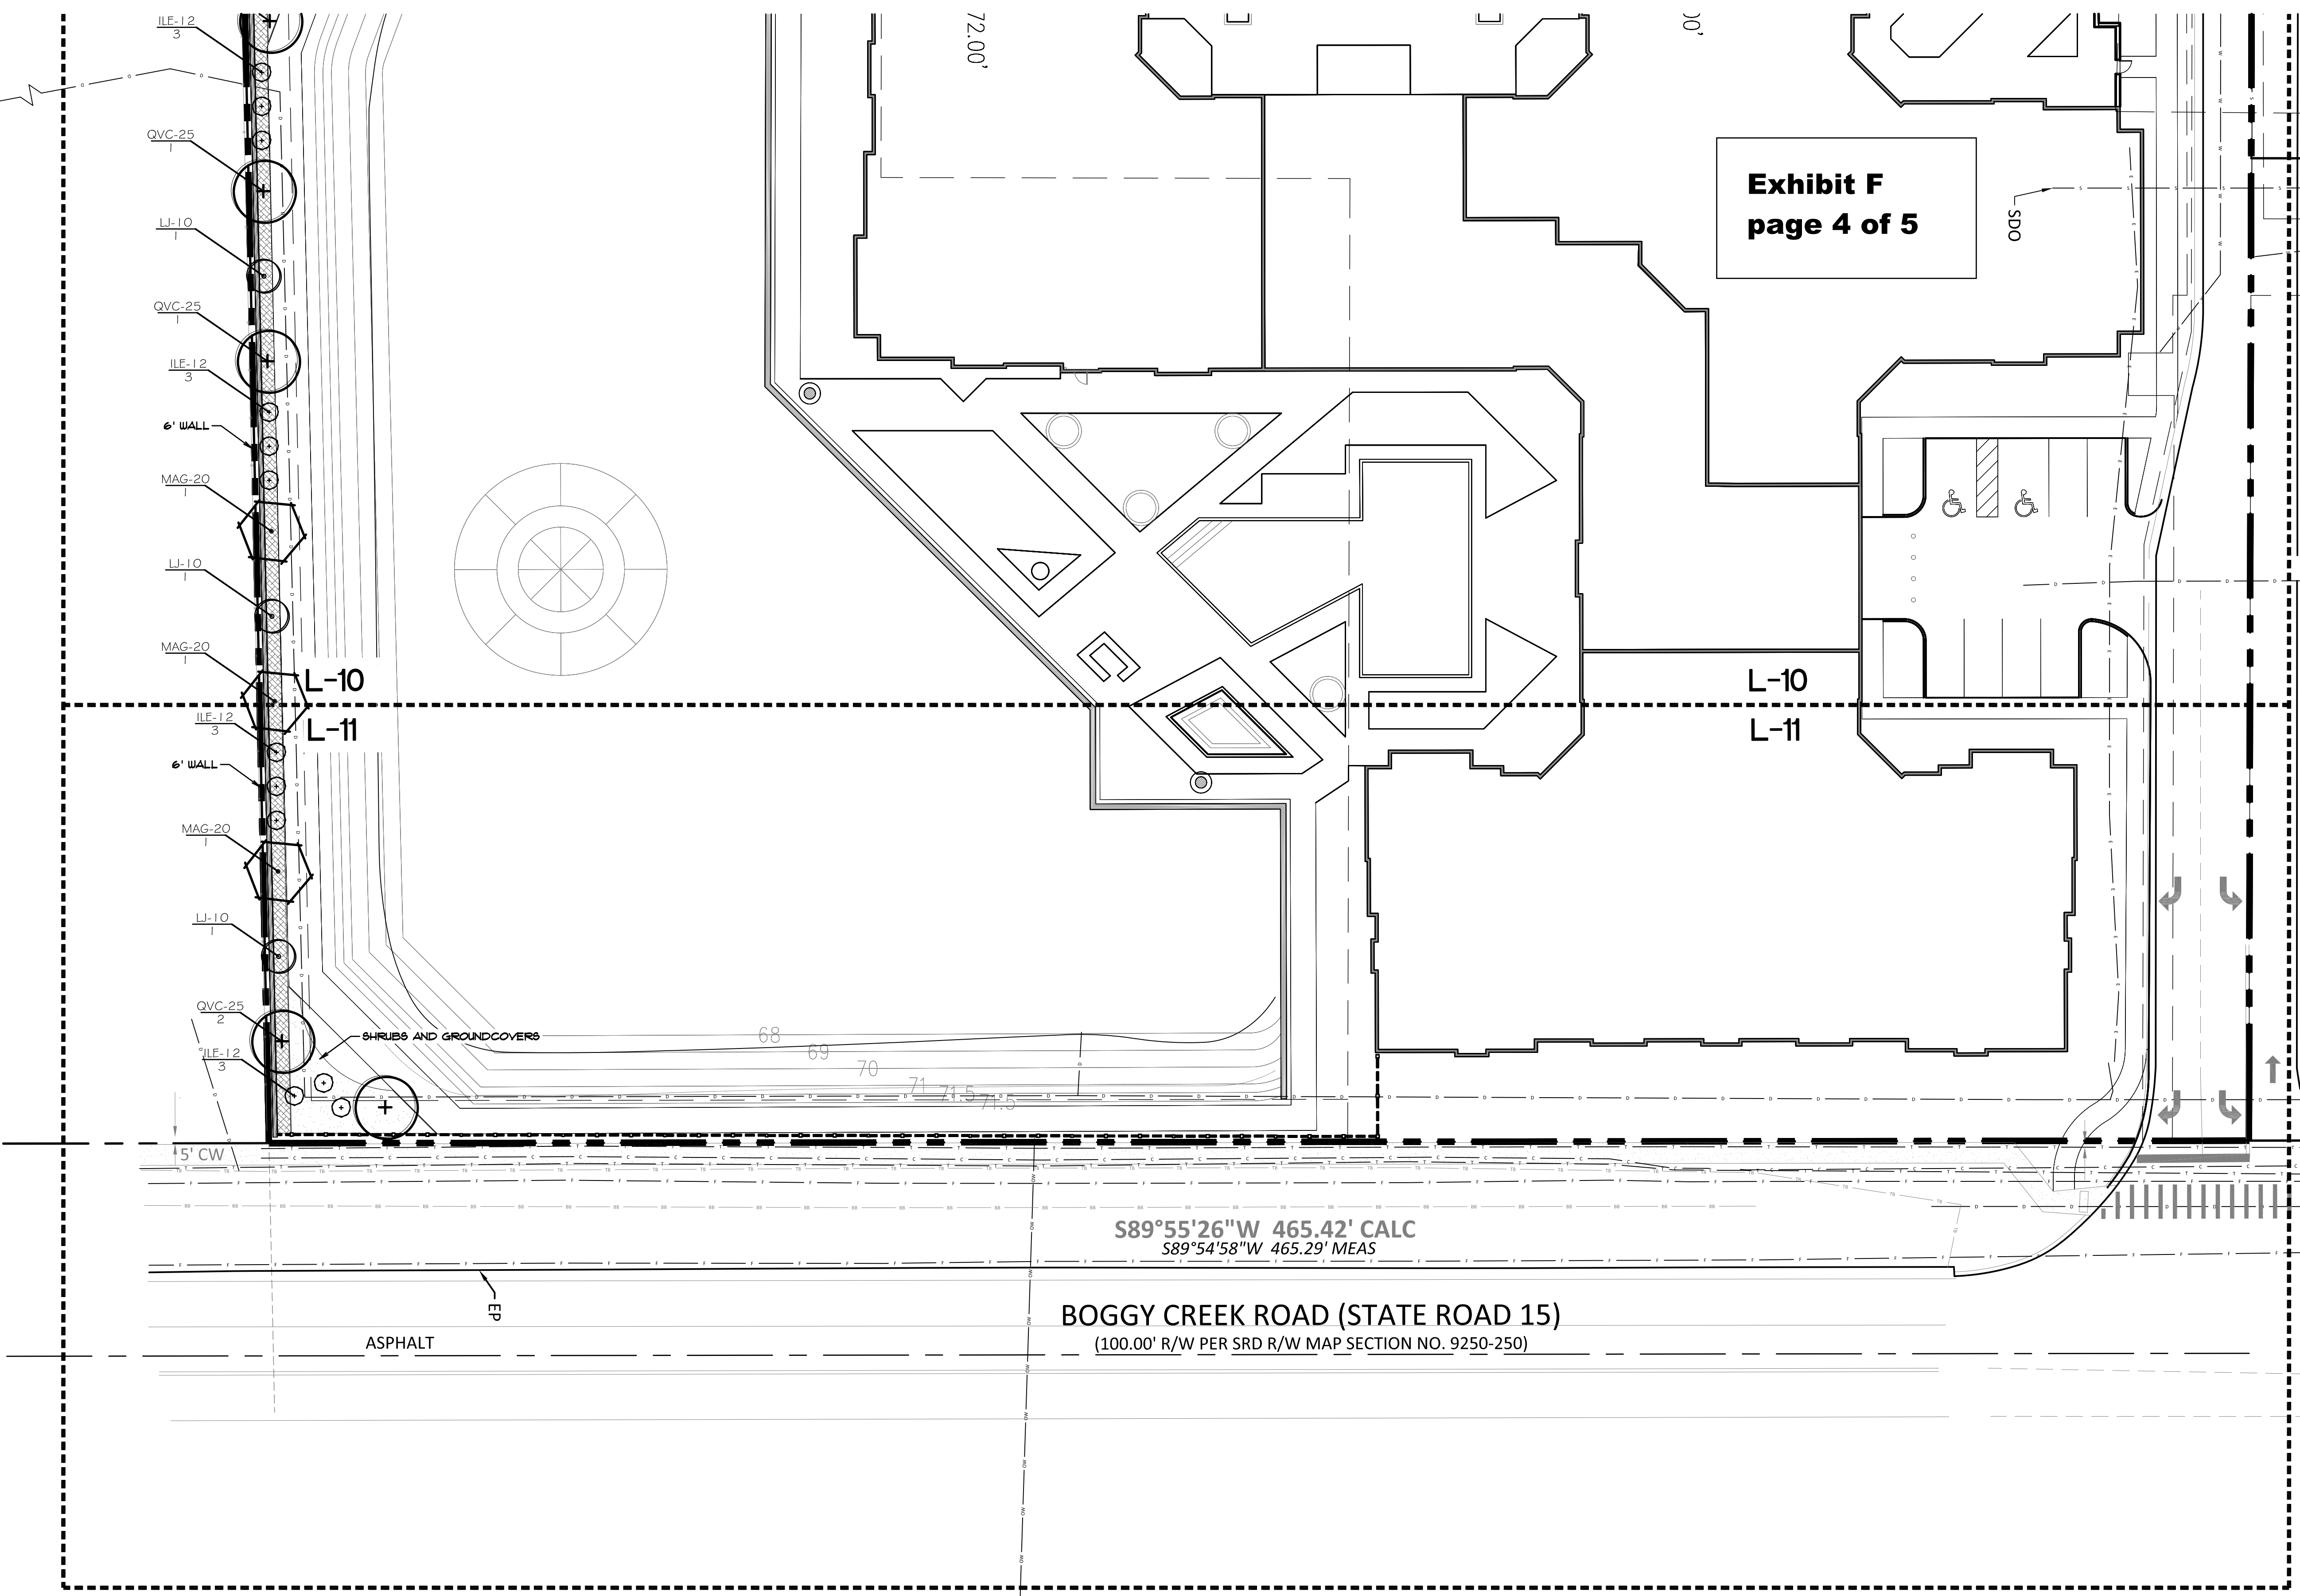

SITE PLAN :NTS

PLANT SCHEDULE BUFFER

TREES	BOTANICAL NAME	COMMON NAME	CONT	CAL	H	S		QTY
ILE-T2	Ilex attenuata `Eagleston` Full dense foliage	East Palatka Holly	B # B		12` H	5`-6`		42
SRC-10	Juniperus virginiana silicicola Full, Dense, Symmetrical Foliage To Base, Unscarred Trunk	Southern Red Cedar	B # B		10` H	4`		22
LJ-10	Ligustrum japonicum Multi-trunk, Full, Dense, Symmetrical Canopy, min. 3 trunks, heavy cal. min. 5` C.T.	Wax/Japanese Privet Standard	B # B		10`	8`		21
MAG-5	Magnolia stellata	Star Magnolia Multi-Trunk	Containenzed		6`-7`	5`-6`		12
MAG-20	Magnolia `D. D. Blanchard` Full dense foliage to base, SUBMIT PHOTOS TO LANDSCAPE ARCHITECT FOR APPROVAL	D. D. Blanchard Magnolia	Containenzed		20`	12`		16
QVC-25	Quercus virginiana `Cathedral` 8` min C.T. Full dense symmetrical canopy, straight unscarred trunk	Cathedral Oak	Containenzed	8"-10"	25`	14`		15
SPC-18	Sabal palmetto `S` curved trunk, candle cut	`S` Curved Sabal Palm	B # B	12"	18` C.T.	12`		8
SPC-21	Sabal palmetto `S` curved trunk, candle cut	`S` Curved Sabal Palm	B # B	12"	21` C.T.	12`		12
SPC-24	Sabal palmetto Curved Trunk, Candle Cut	`S` Curved Sabal Palm	B # B	12"	24` C.T.	12`		8
SPC-27	Sabal palmetto `S` curved trunk, candle cut	`S` Curved Sabal Palm	B # B	12"	27` C.T.	12`		16
SHRUB AREAS	BOTANICAL NAME	COMMON NAME	CONT	H	W	N	SPACING	QTY
ILL-FL	Illicium flondarum Full, Dense Foliage To Base	Florida Anise	7 gal	36"	24"		36" o.c.	424
SHRU-AR	Shrub Area	Shrub Area	3 gal	12"	12"		12" o.c.	19,855