

STOREY PARK - PARCEL L PHASE 3

A portion of Section 3, Township 24 South, Range 31 East
City of Orlando, Orange County, Florida

Sheet 3 of 6



PLAT
BOOK

PAGE

See Sheet 4 of 6

See Sheet 5 of 6

See Sheet 6 of 6

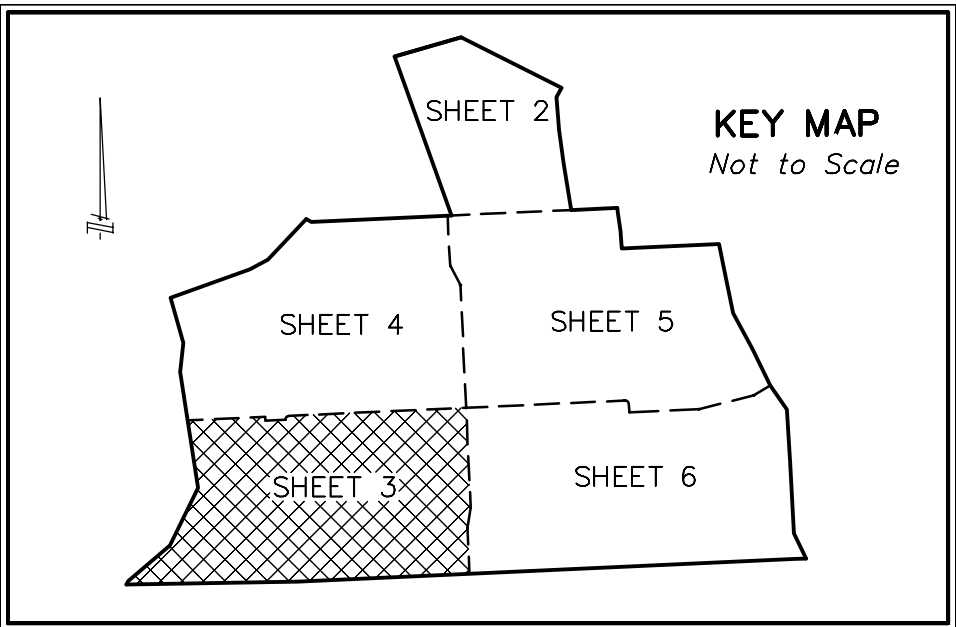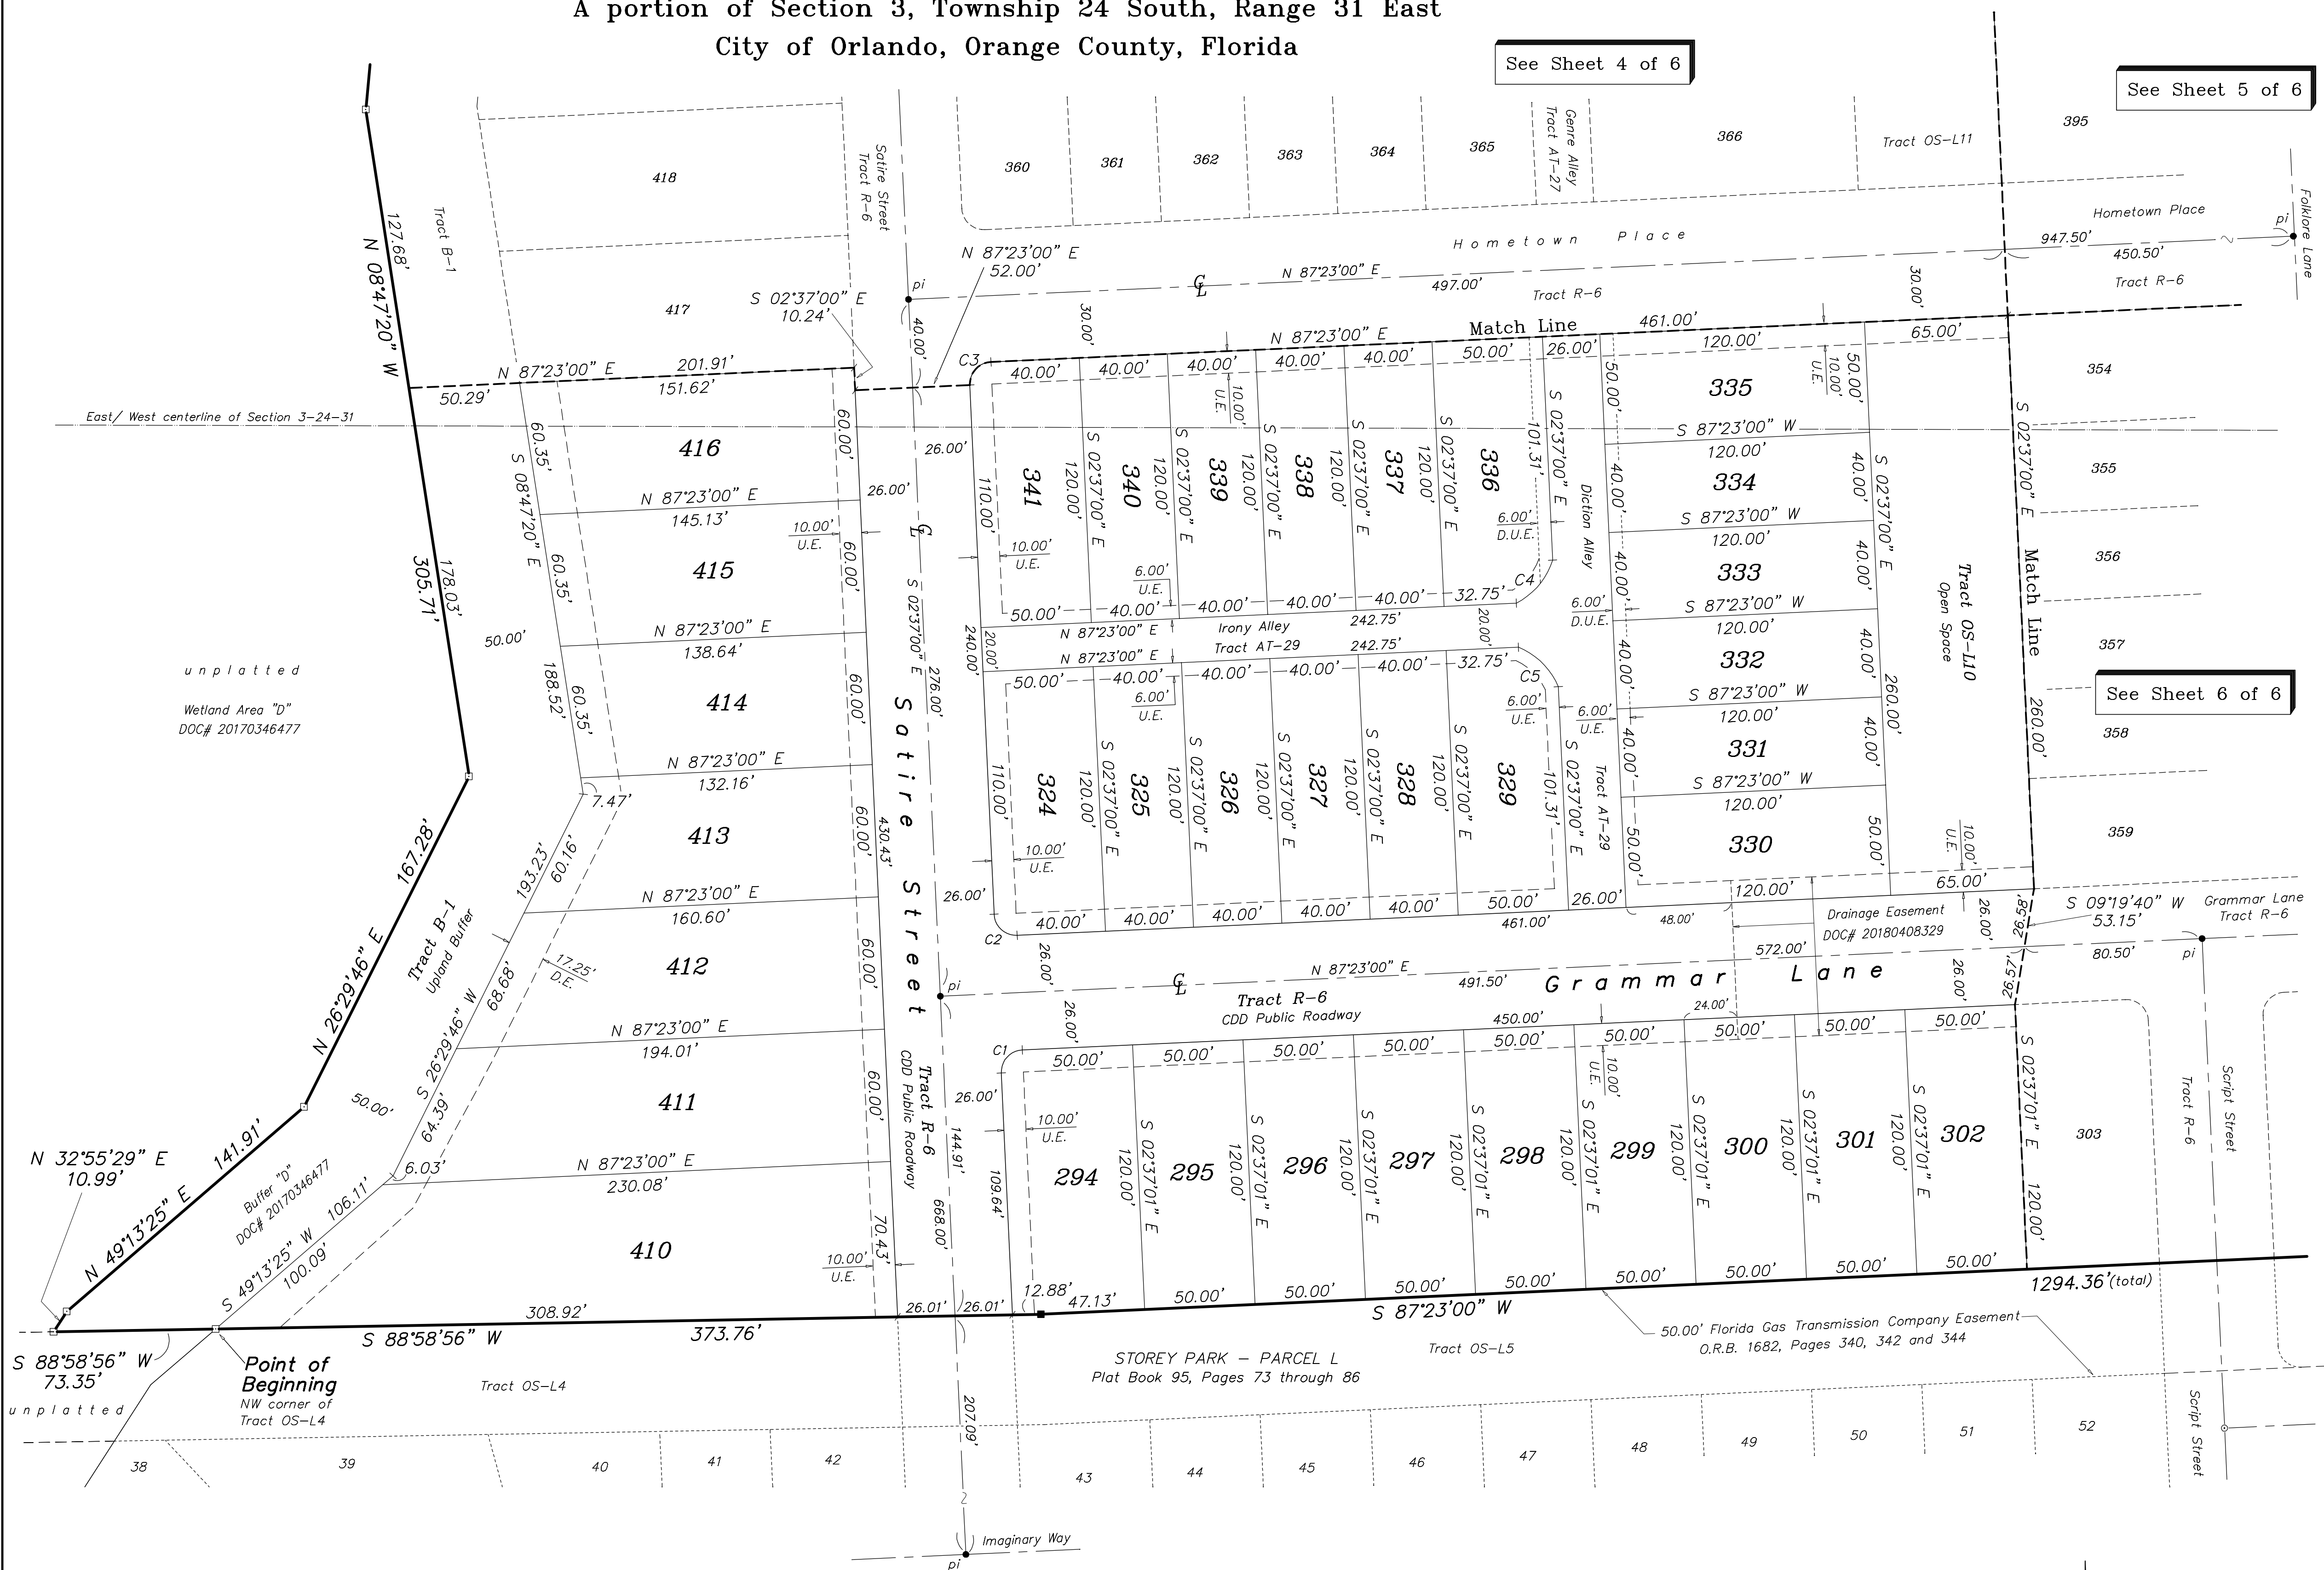

CURVE TABLE				
CURVE	DELTA	RADIUS	LENGTH	CHORD BEARING
C1	90°00'00"	10.00'	15.71'	S 42°23'00" W
C2	90°00'00"	10.00'	15.71'	S 47°37'00" E
C3	90°00'00"	10.00'	15.71'	S 42°23'00" W
C4	45°19'48"	33.00'	26.11'	N 40°05'54" E
C5	45°19'48"	33.00'	26.11'	N 45°19'54" W

