



STOREY PARK - PARCEL L PHASE 3

A portion of Section 3, Township 24 South, Range 31 East
City of Orlando, Orange County, Florida

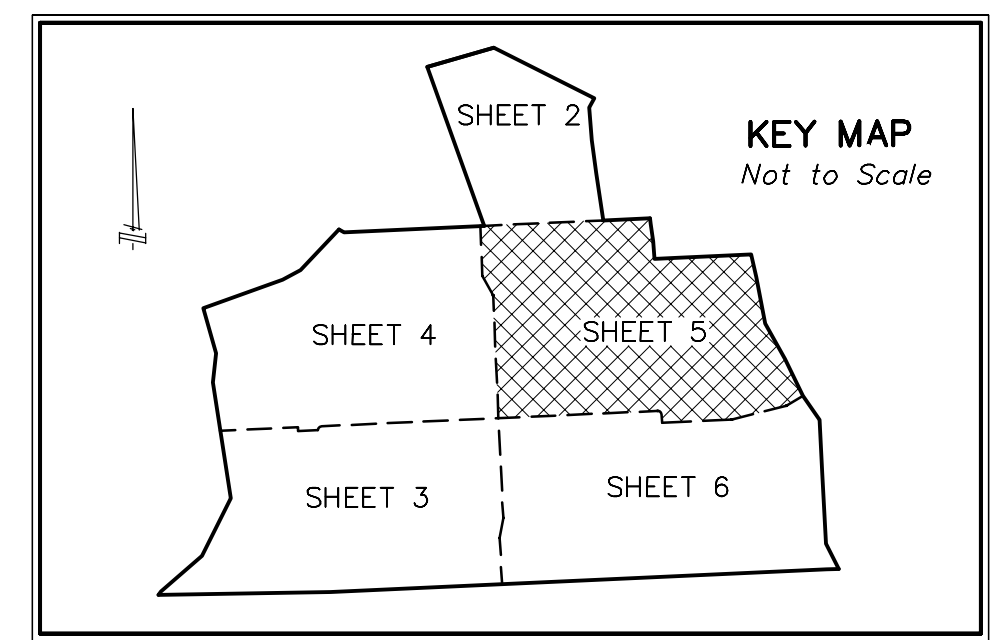

See Sheet 2 of 6

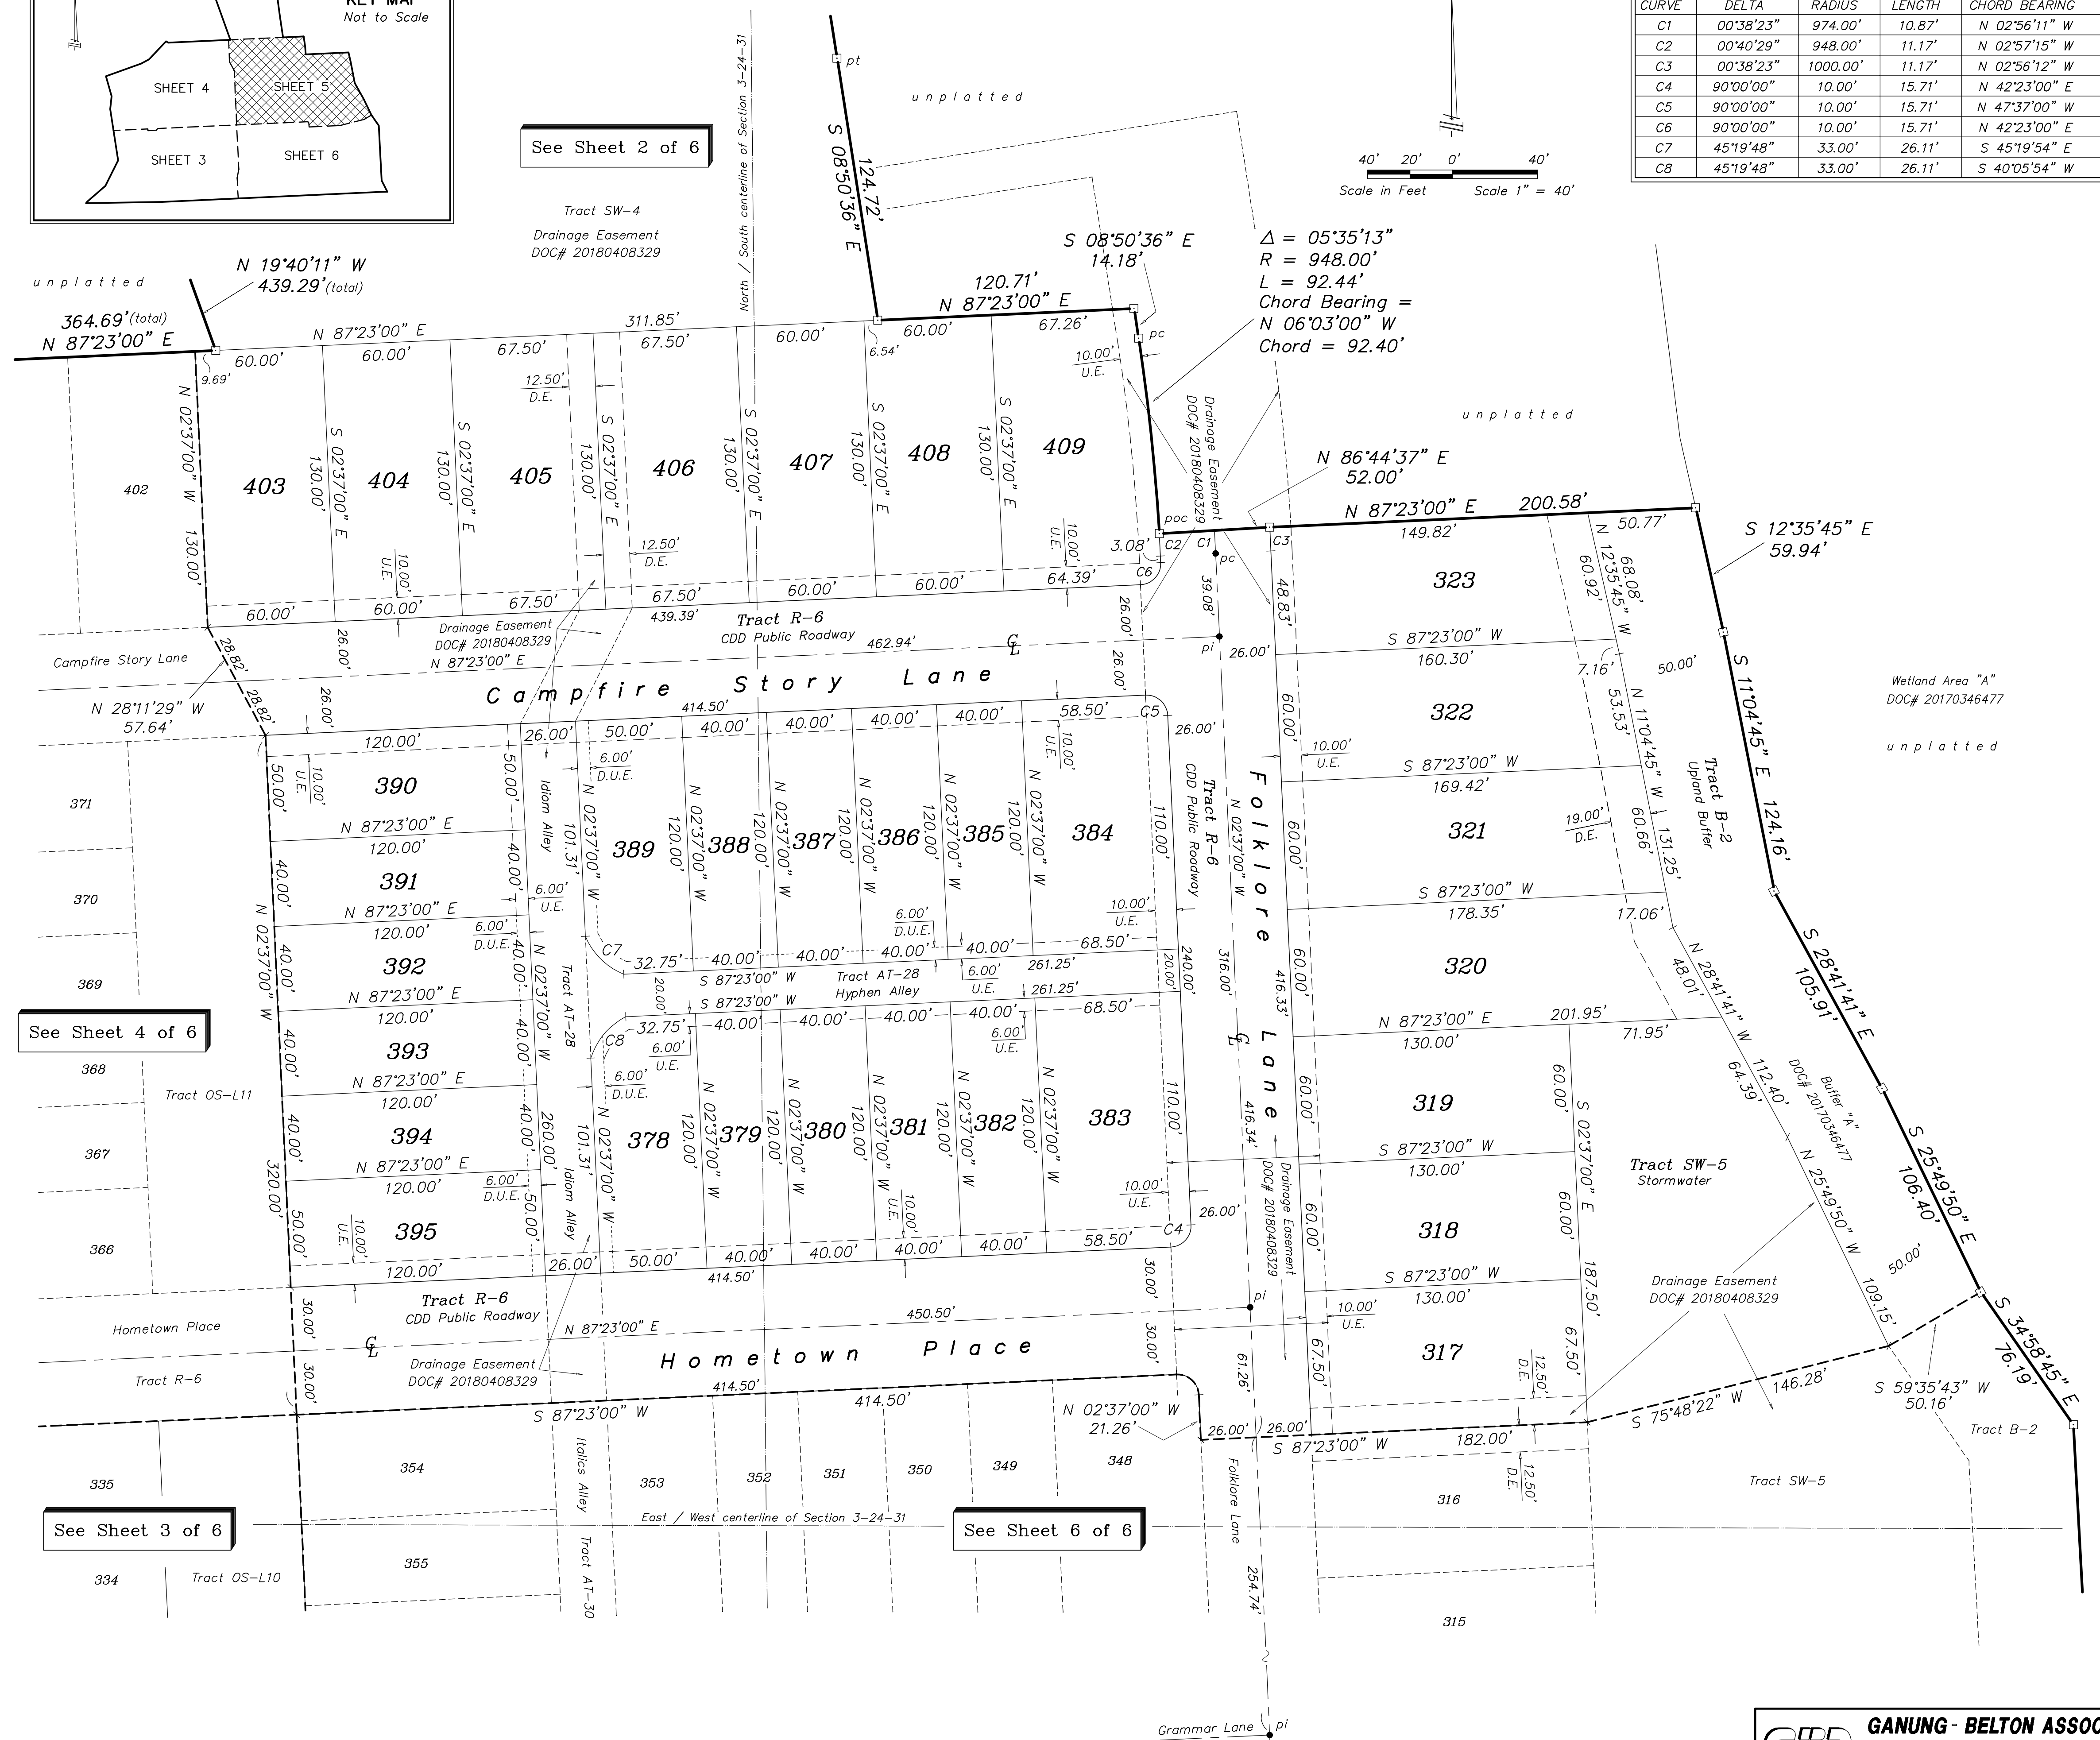

CURVE TABLE					
CURVE	DELTA	RADIUS	LENGTH	CHORD BEARING	CHORD
C1	00°38'23"	974.00'	10.87'	N 02°56'11" W	10.87'
C2	00°40'29"	948.00'	11.17'	N 02°57'15" W	11.17'
C3	00°38'23"	1000.00'	11.17'	N 02°56'12" W	11.17'
C4	90°00'00"	10.00'	15.71'	N 42°23'00" E	14.14'
C5	90°00'00"	10.00'	15.71'	N 47°37'00" W	14.14'
C6	90°00'00"	10.00'	15.71'	N 42°23'00" E	14.14'
C7	45°19'48"	33.00'	26.11'	S 45°19'54" E	25.43'
C8	45°19'48"	33.00'	26.11'	S 40°05'54" W	25.43'

$\Delta = 05^{\circ}35'13"$
 $R = 948.00'$
 $L = 92.44'$
Chord Bearing =
N 06°03'00" W
Chord = 92.40'

See Sheet 4 of 6

See Sheet 3 of 6

See Sheet 6 of 6

MOSS PARK RIDGE
Plat Book 66, Pages 83 through 91

Tract W-2
(Conservation)