


URBON AT NONA

SECTIONS 4 & 9, TOWNSHIP 24 SOUTH, RANGE 31 EAST

CITY OF ORLANDO, ORANGE COUNTY, FLORIDA

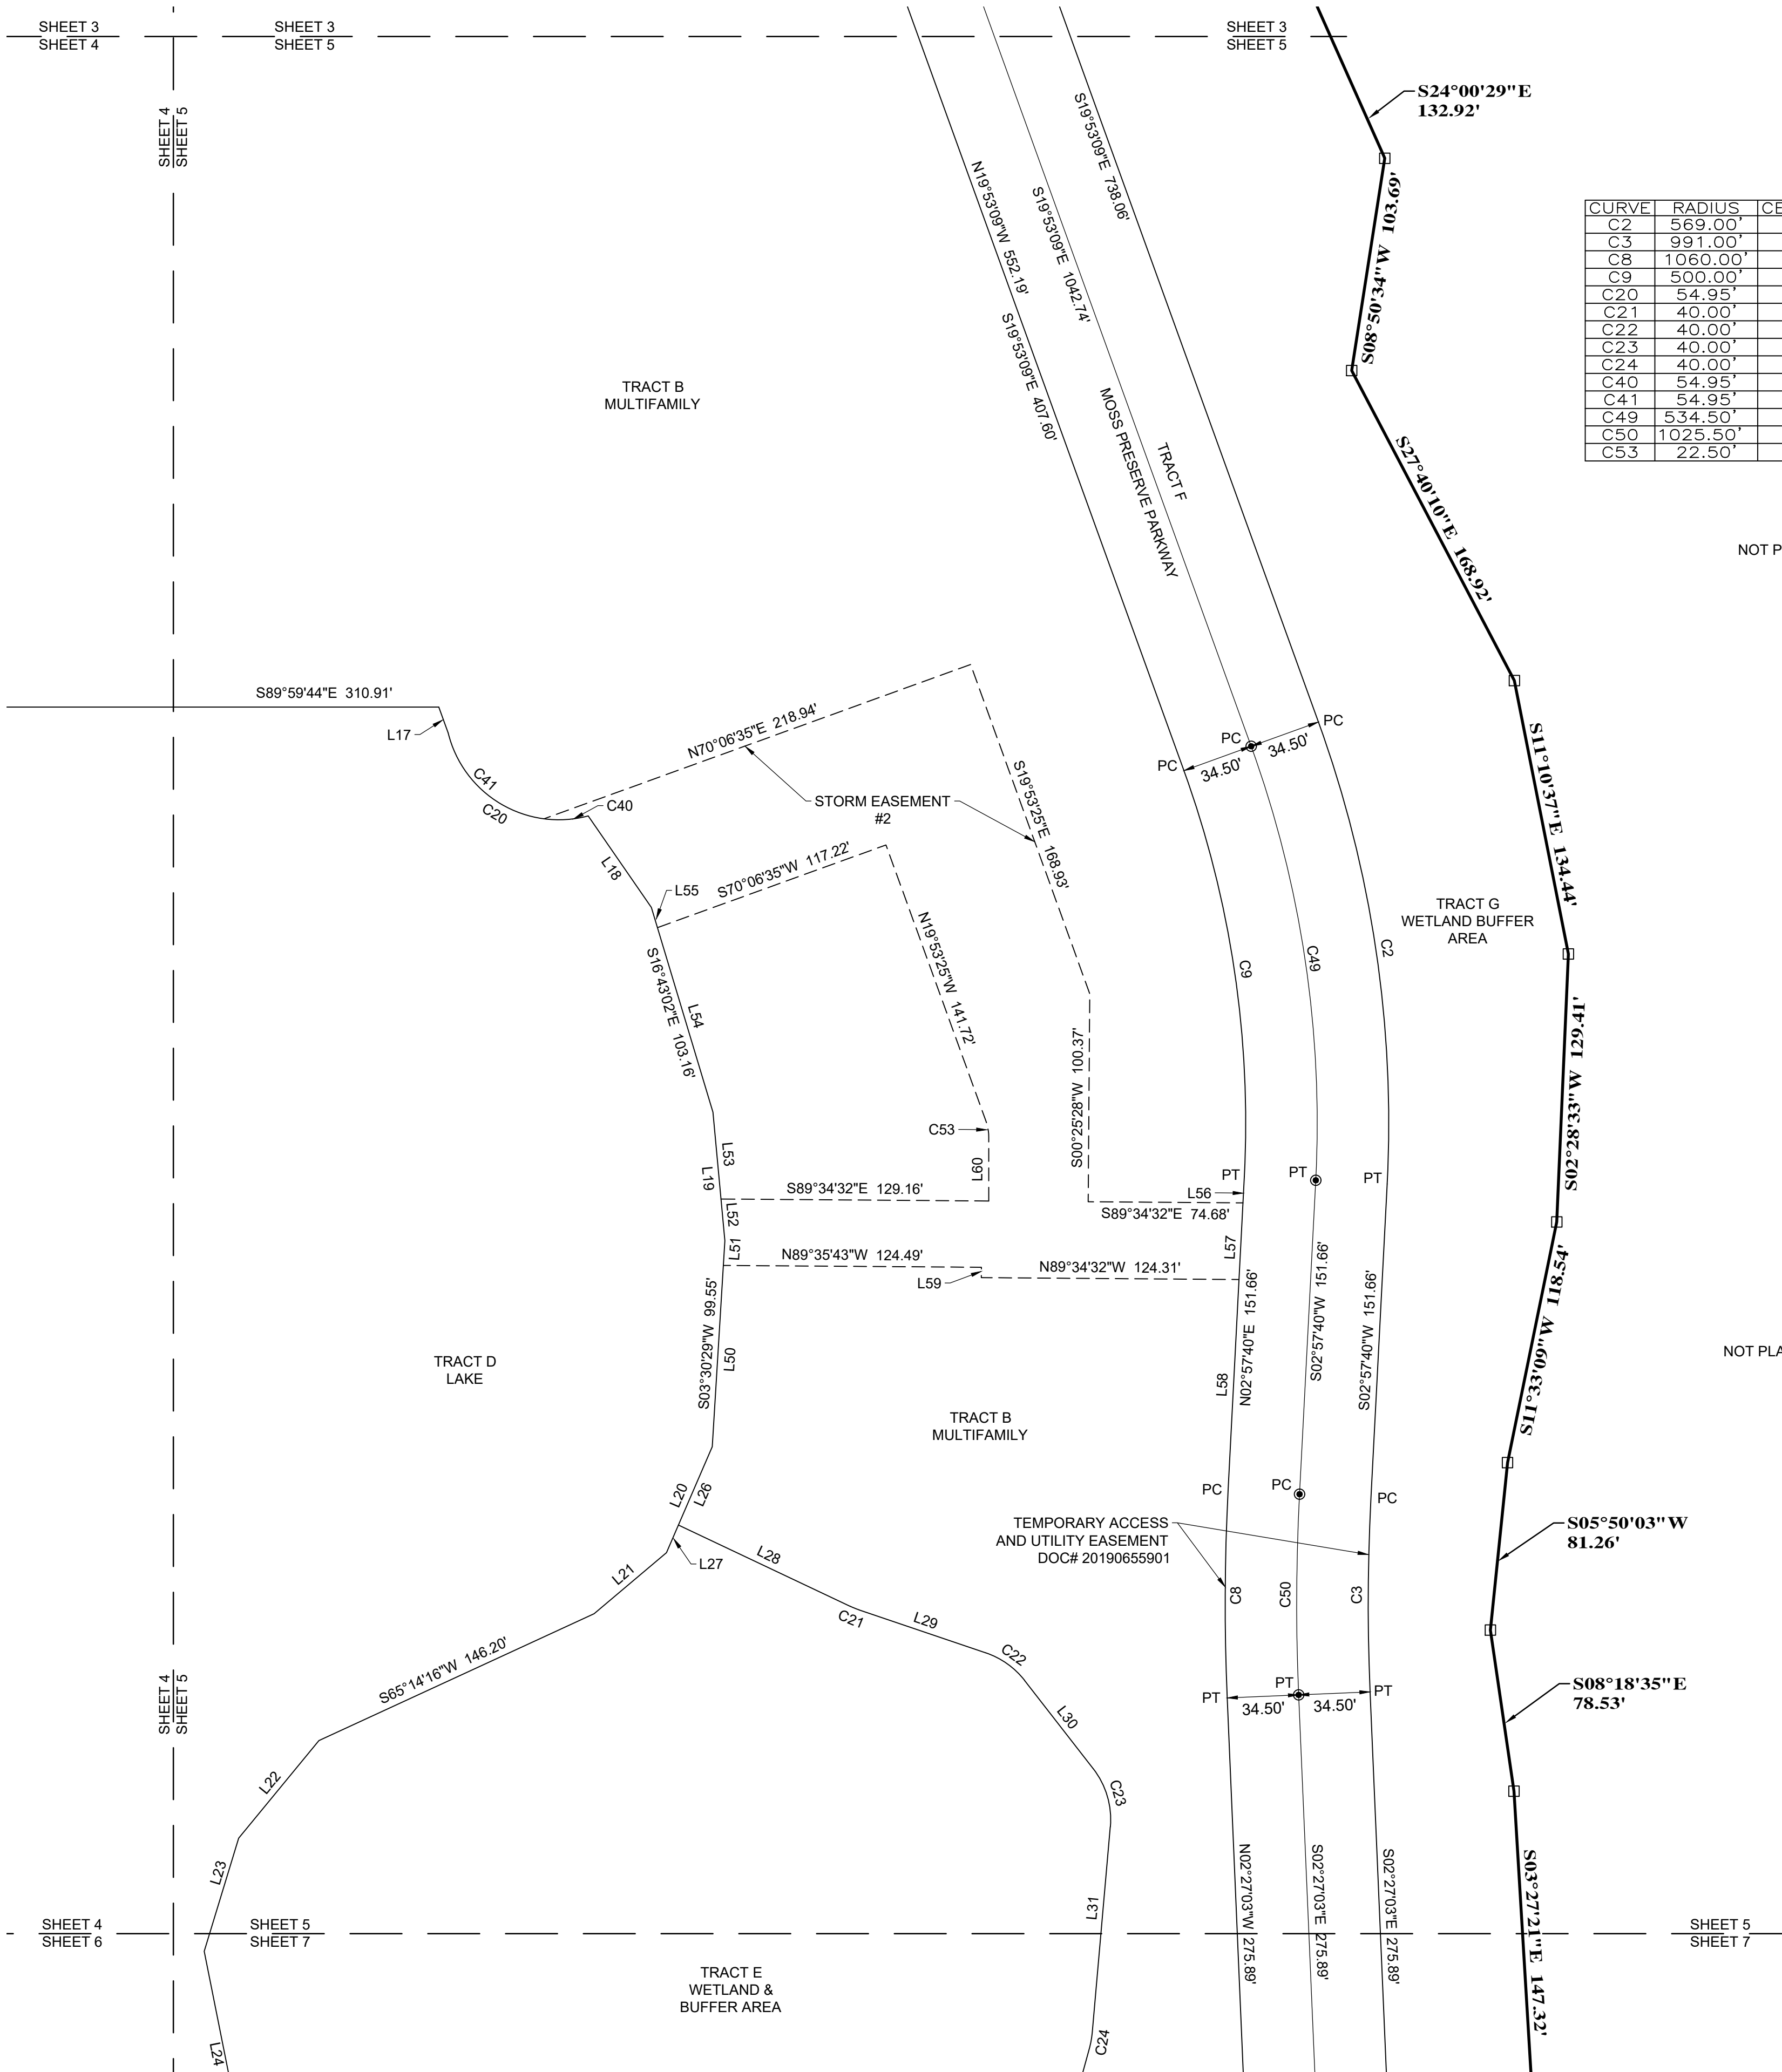

CURVE TABLE

CURVE	RADIUS	CENTRAL ANGLE	CHORD BEARING	CHORD LENGTH	ARC LENGTH
C2	569.00'	22°50'49"	S08°27'45"E	225.39'	226.89'
C3	991.00'	5°24'42"	S00°15'18"W	93.57'	93.60'
C8	1060.00'	5°24'42"	N00°15'18"E	100.08'	100.12'
C9	500.00'	22°50'49"	N08°27'45"W	198.06'	199.38'
C20	54.95'	91°19'44"	S59°18'37"E	78.61'	87.59'
C21	40.00'	6°35'41"	S67°58'11"E	4.60'	4.60'
C22	40.00'	33°25'01"	S54°33'31"E	23.00'	23.33'
C23	40.00'	42°50'52"	S16°25'34"E	29.22'	29.91'
C24	40.00'	10°19'41"	S10°09'42"W	7.20'	7.21'
C40	54.95'	22°33'07"	S86°18'05"W	21.49'	21.63'
C41	54.95'	68°46'37"	N48°02'03"W	62.07'	65.96'
C49	534.50'	22°50'49"	S08°27'45"E	211.72'	213.13'
C50	1025.50'	5°24'42"	S00°15'18"W	96.83'	96.86'
C53	22.50'	19°53'25"	N09°56'42"W	7.77'	7.81'

NOT PLATTED

LINE TABLE

LINE	BEARING	DISTANCE
L17	S19°50'24"E	13.20'
L18	S34°38'05"E	53.61'
L19	S05°18'05"E	62.33'
L20	S23°20'22"W	55.69'
L21	S49°58'11"W	45.65'
L22	S39°25'51"W	60.94'
L23	S16°57'40"W	57.09'
L24	S11°19'27"E	117.67'
L26	S23°20'22"W	41.16'
L27	S23°20'22"W	14.54'
L28	S64°40'20"E	91.70'
L29	S71°16'02"E	64.50'
L30	S37°51'01"E	53.89'
L31	S04°59'52"W	99.84'
L50	N03°30'29"E	87.64'
L51	N03°30'29"E	11.91'
L52	N05°18'05"W	20.25'
L53	N05°18'05"W	42.08'
L54	N16°43'02"W	92.98'
L55	N16°43'02"W	10.18'
L56	S02°57'40"W	12.68'
L57	S02°57'40"W	37.04'
L58	S02°57'40"W	101.95'
L59	N00°25'28"E	5.00'
L60	N00°00'00"E	30.87'

NOT PLATTED