


URBON AT NONA

SECTIONS 4 & 9, TOWNSHIP 24 SOUTH, RANGE 31 EAST
CITY OF ORLANDO, ORANGE COUNTY, FLORIDA

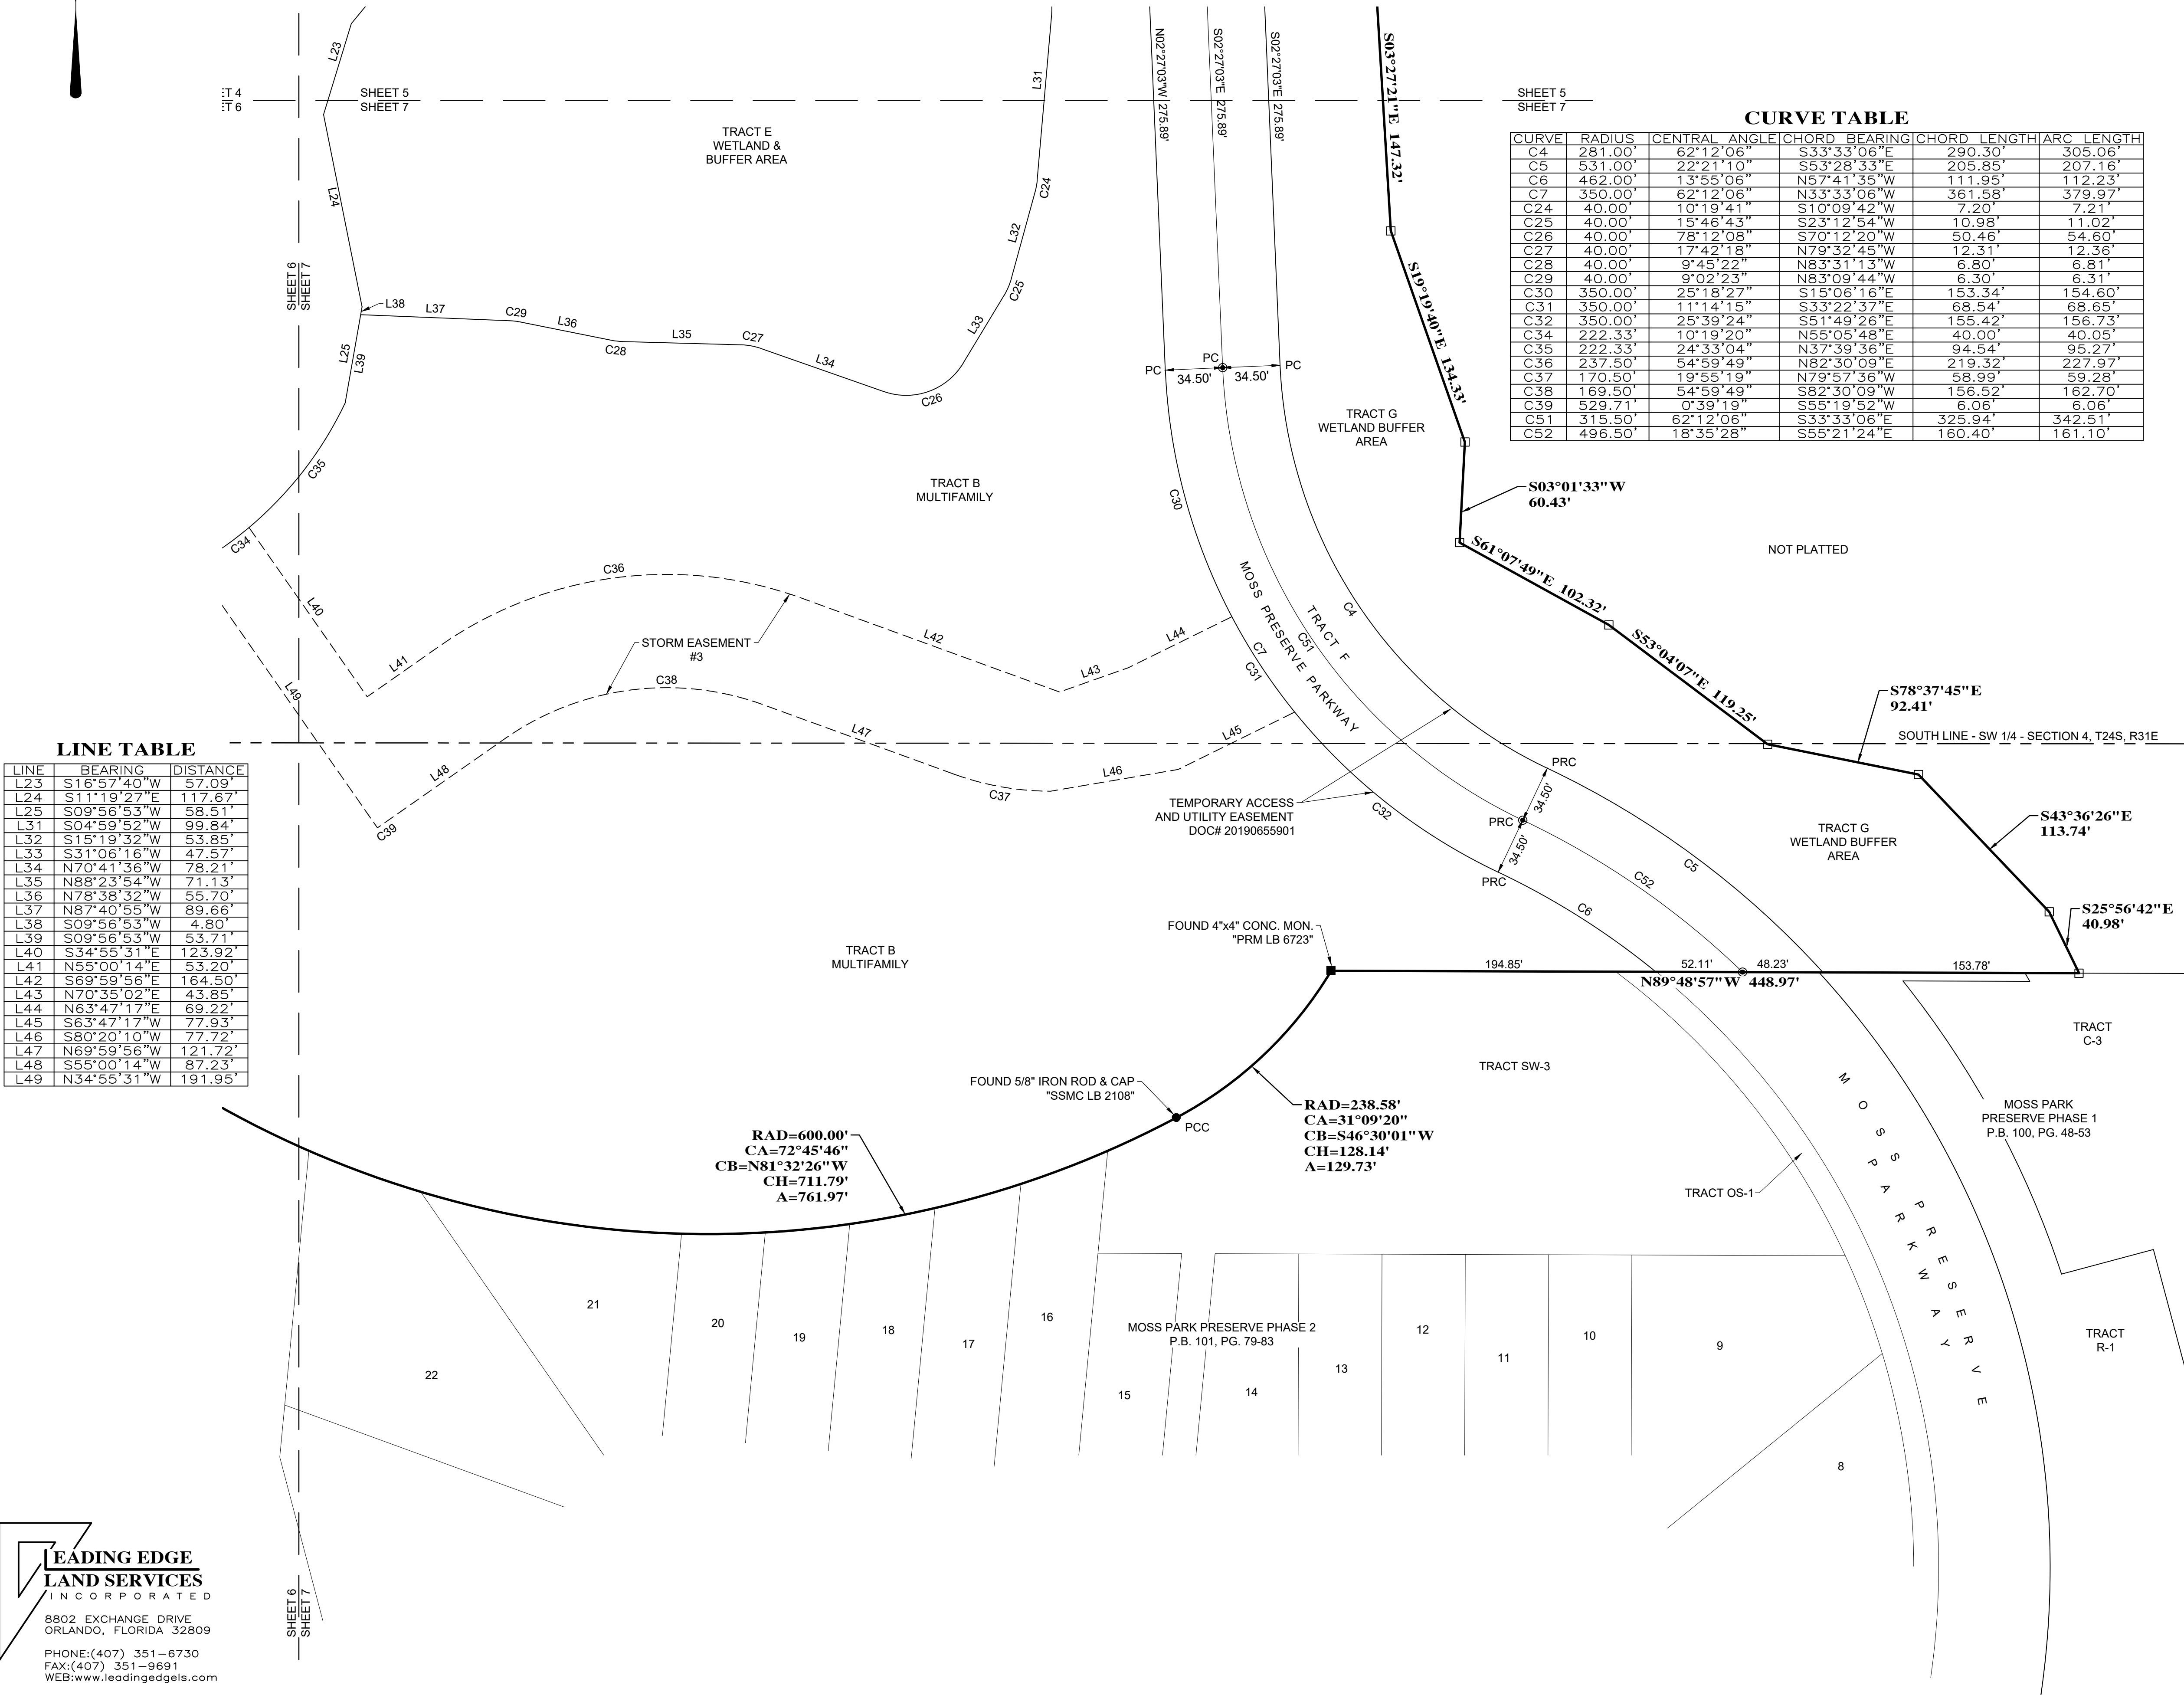

CURVE TABLE

CURVE	RADIUS	CENTRAL ANGLE	CHORD BEARING	CHORD LENGTH	ARC LENGTH
C4	281.00'	62°12'06"	S33°33'06"E	290.30'	305.06'
C5	531.00'	22°21'10"	S53°28'33"E	205.85'	207.16'
C6	462.00'	13°55'06"	N57°41'35"W	111.95'	112.23'
C7	350.00'	62°12'06"	N33°33'06"W	361.58'	379.97'
C24	40.00'	10°19'41"	S10°09'42"W	7.20'	7.21'
C25	40.00'	15°46'43"	S23°12'54"W	10.98'	11.02'
C26	40.00'	78°12'08"	S70°12'20"W	50.46'	54.60'
C27	40.00'	17°42'18"	N79°32'45"W	12.31'	12.36'
C28	40.00'	9°45'22"	N83°31'13"W	6.80'	6.81'
C29	40.00'	9°02'23"	N83°09'44"W	6.30'	6.31'
C30	350.00'	25°18'27"	S15°06'16"E	153.34'	154.60'
C31	350.00'	11°14'15"	S33°22'37"E	68.54'	68.65'
C32	350.00'	25°39'24"	S51°49'26"E	155.42'	156.73'
C34	222.33'	10°19'20"	N55°05'48"E	40.00'	40.05'
C35	222.33'	24°33'04"	N37°39'36"E	94.54'	95.27'
C36	237.50'	54°59'49"	N82°30'09"E	219.32'	227.97'
C37	170.50'	19°55'19"	N79°57'36"W	58.99'	59.28'
C38	169.50'	54°59'49"	S82°30'09"W	156.52'	162.70'
C39	529.71'	0°39'19"	S55°19'52"W	6.06'	6.06'
C51	315.50'	62°12'06"	S33°33'06"E	325.94'	342.51'
C52	496.50'	18°35'28"	S55°21'24"E	160.40'	161.10'

LINE TABLE

LINE	BEARING	DISTANCE
L23	S16°57'40"W	57.09'
L24	S11°19'27"E	117.67'
L25	S09°56'53"W	58.51'
L31	S04°59'52"W	99.84'
L32	S15°19'32"W	53.85'
L33	S31°06'16"W	47.57'
L34	N70°41'36"W	78.21'
L35	N88°23'54"W	71.13'
L36	N78°38'32"W	55.70'
L37	N87°40'55"W	89.66'
L38	S09°56'53"W	4.80'
L39	S09°56'53"W	53.71'
L40	S34°55'31"E	123.92'
L41	N55°00'14"E	53.20'
L42	S69°59'56"E	164.50'
L43	N70°35'02"E	43.85'
L44	N63°47'17"E	69.22'
L45	S63°47'17"W	77.93'
L46	S80°20'10"W	77.72'
L47	N69°59'56"W	121.72'
L48	S55°00'14"W	87.23'
L49	N34°55'31"W	191.95'